


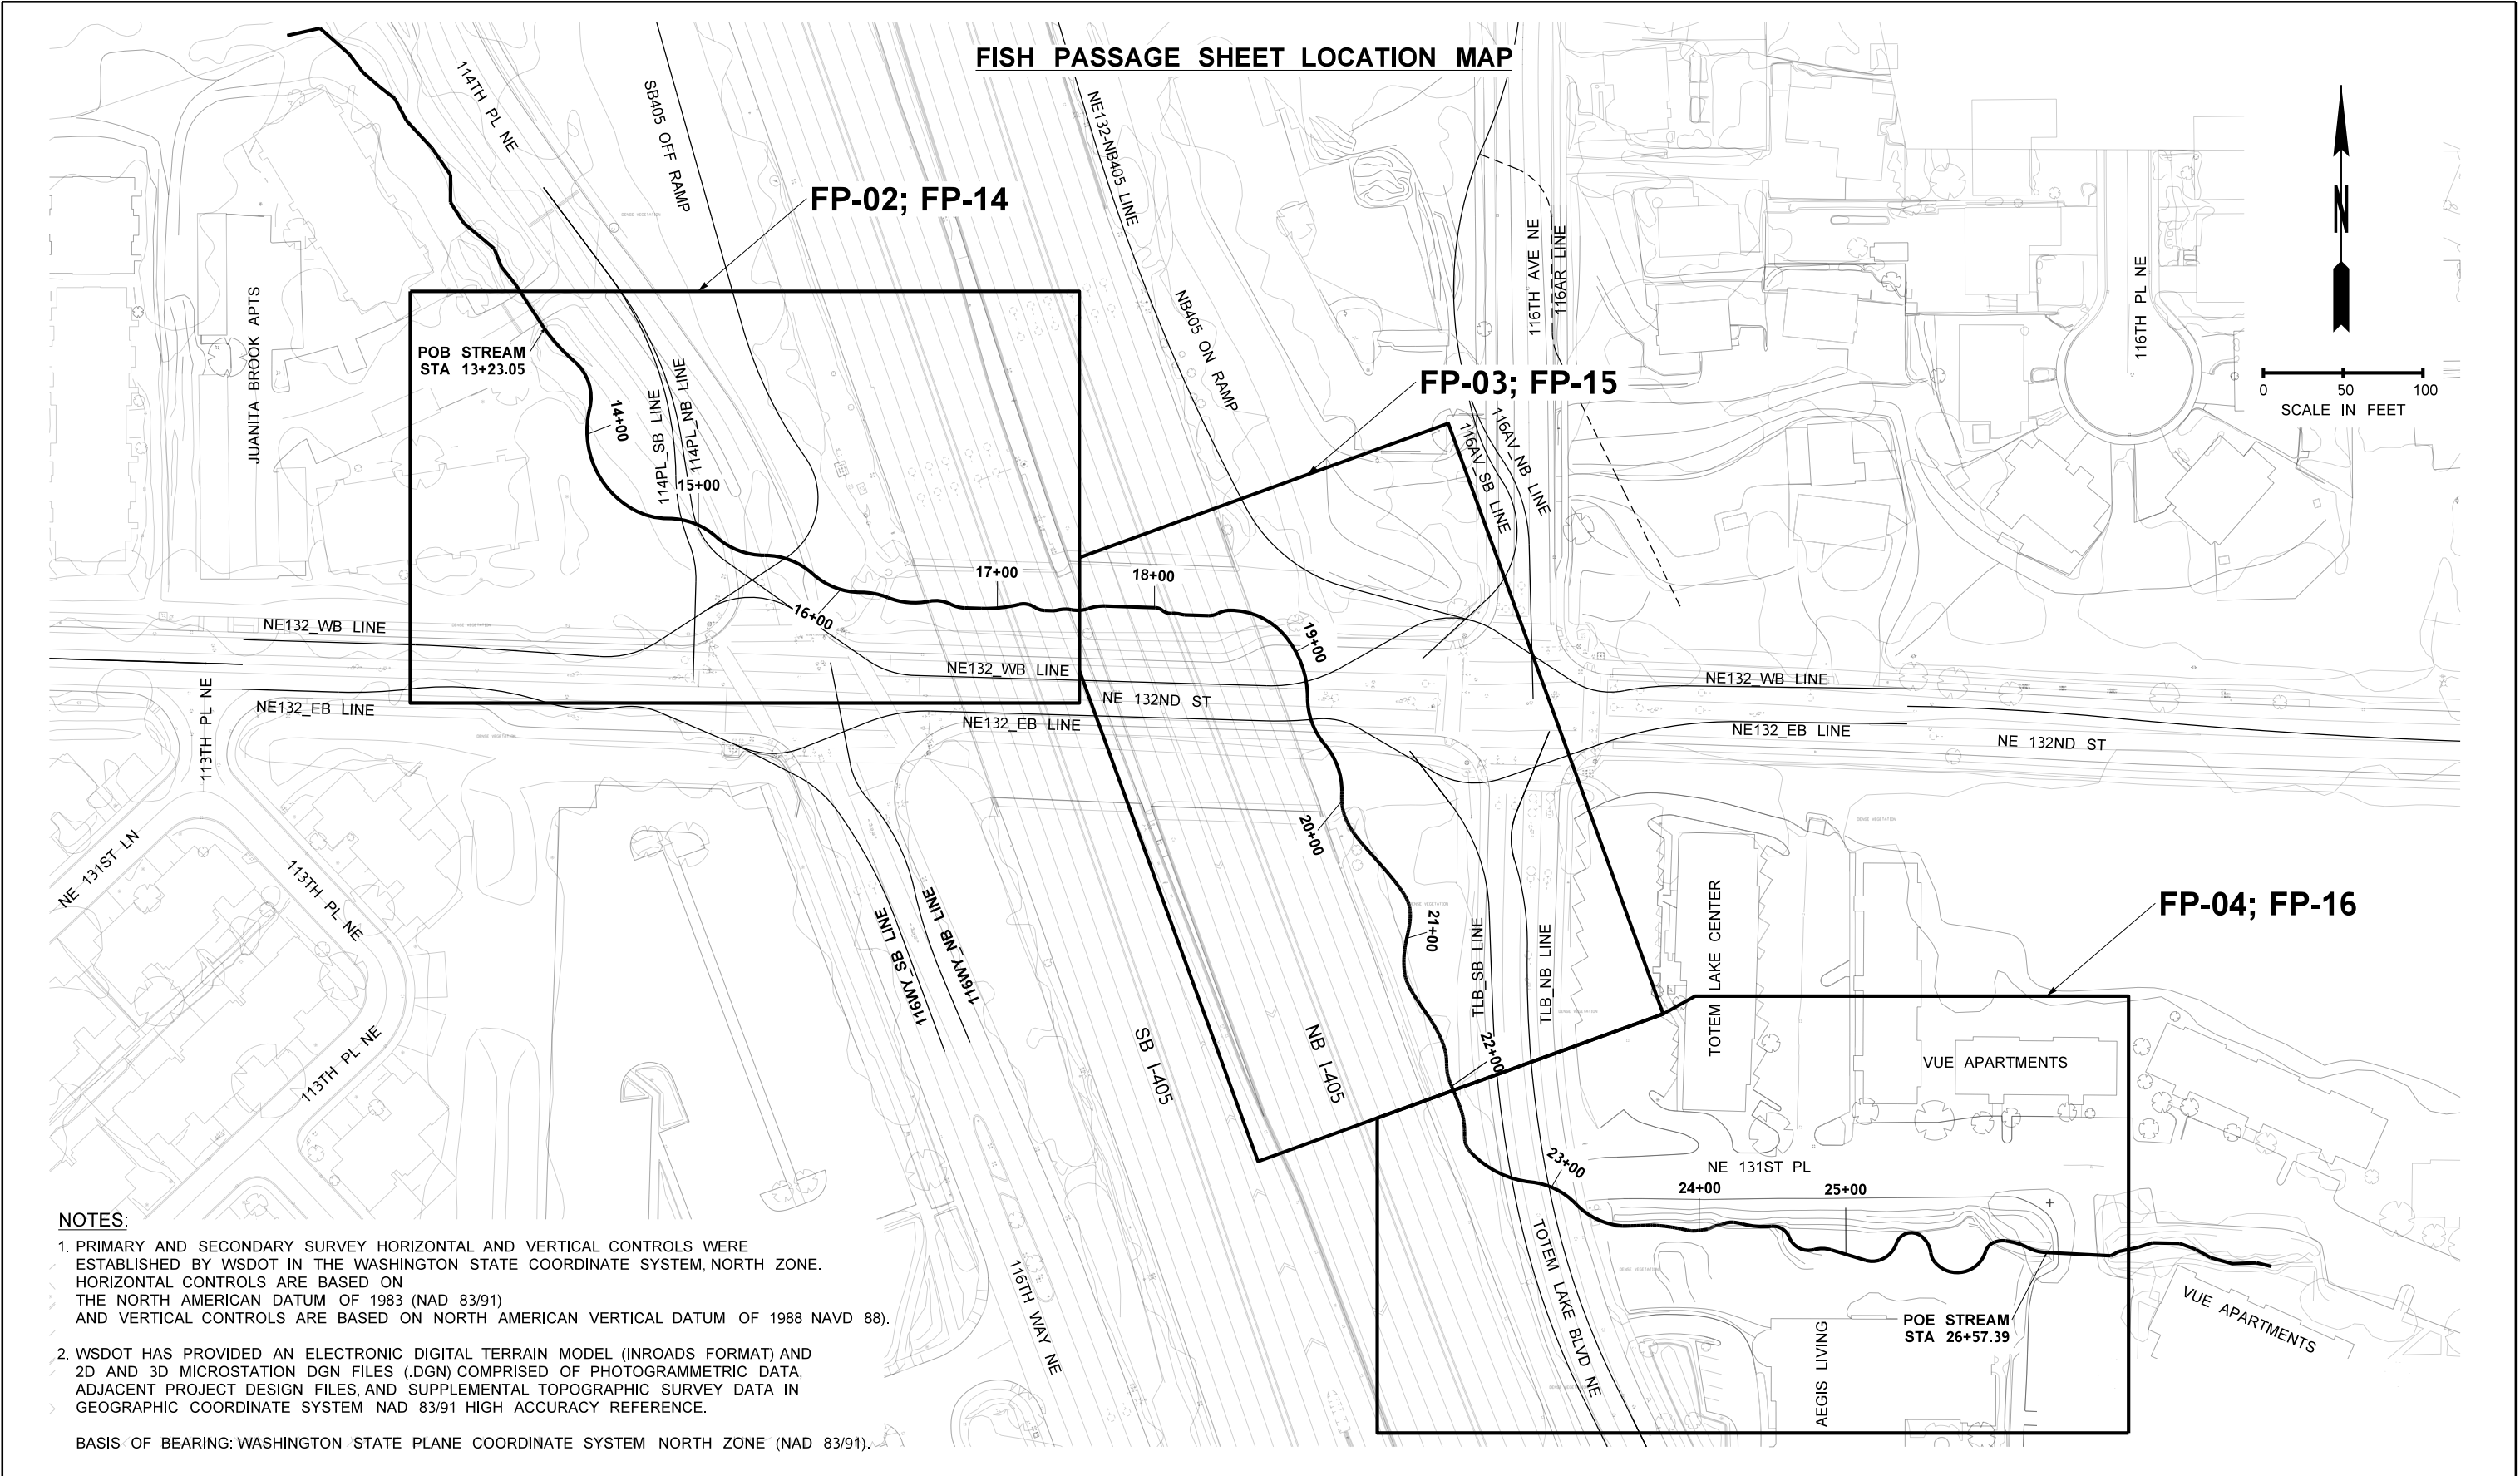
# **I-405 NE 132ND ST INTERCHANGE PROJECT**

**PRELIMINARY SUBMITTAL**

PLAN REF NO	SHEET TITLE	RFC / RFMP						NDC			FDC		
		INC	'A'/'0'	DATE	INC	REV#	DATE	INC	NDC#	DATE	INC	FDC#	DATE
IN01	INDEX OF DRAWINGS	PRE	0	12/17/21	INC	1	12/27/21						
IN02	INDEX OF DRAWINGS												
IN03	INDEX OF DRAWINGS		0	12/17/21	INC	1	12/27/21						
VM01	VICINITY MAP												
RS00	ROADWAY SECTION NOTES AND LEGEND												
RS01	ROADWAY SECTION												
RS02	ROADWAY SECTION												
RS03	ROADWAY SECTION												
RS04	ROADWAY SECTION												
RS05	ROADWAY SECTION												
RS06	ROADWAY SECTION												
RS07	ROADWAY SECTION												
RS08	ROADWAY SECTION												
RS09	ROADWAY SECTION												
RS10	ROADWAY SECTION												
RS11	ROADWAY SECTION												
RS12	ROADWAY SECTION												
RS13	ROADWAY SECTION												
RS14	ROADWAY SECTION												
RS15	ROADWAY SECTION												
RS16	ROADWAY SECTION												
RS17	ROADWAY SECTION												
RS18	ROADWAY SECTION												
RS19	ROADWAY SECTION												
RS20	ROADWAY SECTION												
RS21	ROADWAY SECTION												
RS22	ROADWAY SECTION												
AL00	ALIGNMENT AND RIGHT OF WAY DATA SHEET												
AL01	ALIGNMENT AND RIGHT OF WAY PLAN												
AL02	ALIGNMENT AND RIGHT OF WAY PLAN												
AL03	ALIGNMENT AND RIGHT OF WAY PLAN												
AL04	ALIGNMENT AND RIGHT OF WAY PLAN												
AL05	ALIGNMENT AND RIGHT OF WAY PLAN												
AL06	ALIGNMENT AND RIGHT OF WAY PLAN												
AL07	ALIGNMENT AND RIGHT OF WAY PLAN												
AL08	ALIGNMENT AND RIGHT OF WAY PLAN												
AL09	ALIGNMENT AND RIGHT OF WAY PLAN												
AL10	ALIGNMENT AND RIGHT OF WAY PLAN												
AL11	ALIGNMENT AND RIGHT OF WAY PLAN												
AL12	ALIGNMENT AND RIGHT OF WAY PLAN												
SP00	SITE PREPARATION NOTES AND LEGEND												
SP01	SITE PREPARATION PLAN												
SP02	SITE PREPARATION PLAN												
SP03	SITE PREPARATION PLAN												
SP04	SITE PREPARATION PLAN												
SP05	SITE PREPARATION PLAN												
RP01	ROADWAY PROFILE												
RP02	ROADWAY PROFILE												
RP03	ROADWAY PROFILE												
RP04	ROADWAY PROFILE												
RP05	ROADWAY PROFILE												
RP06	ROADWAY PROFILE												
RP07	ROADWAY PROFILE												
RP08	ROADWAY PROFILE												
RP09	ROADWAY PROFILE												
DR01	DRAINAGE PLAN												
DR02	DRAINAGE PLAN												


PLAN REF NO	SHEET TITLE	RFC / RFMP						NDC			FDC		
		INC	'A'/'0'	DATE	INC	REV#	DATE	INC	NDC#	DATE	INC	FDC#	DATE
DR03	DRAINAGE PLAN												
DR04	DRAINAGE PLAN												
DR05	DRAINAGE PLAN												
DR11	DRAINAGE PLAN												
DP01	DRAINAGE PROFILES												
DP02	DRAINAGE PROFILES												
DP03	DRAINAGE PROFILES												
DP04	DRAINAGE PROFILES												
DP05	DRAINAGE PROFILES												
DP06	DRAINAGE PROFILES												
DP07	DRAINAGE PROFILES												
DP08	DRAINAGE PROFILES												
DP09	DRAINAGE PROFILES												
DP10	DRAINAGE PROFILES												
DP11	DRAINAGE PROFILES												
DP12	DRAINAGE PROFILES												
DP13	DRAINAGE PROFILES												
DD01A	DRAINAGE DETAILS												
DD01B	DRAINAGE DETAILS												
DD01C	DRAINAGE DETAILS												
DD02A	DRAINAGE DETAILS												
DD02B	DRAINAGE DETAILS												
DD02C	DRAINAGE DETAILS												
DD03	DRAINAGE DETAILS												
DD04	DRAINAGE DETAILS												
DD05	DRAINAGE DETAILS												
FP01	FISH PASSAGE SHEET LOCATION MAP	PRE											
FP02	STREAM ALIGNMENT AND GRADING PLAN	PRE											
FP03	STREAM ALIGNMENT AND GRADING PLAN	PRE											
FP04	STREAM ALIGNMENT AND GRADING PLAN	PRE											
FP05	I-405 STREAM ALIGNMENT GEOMETRY TABLE	PRE											
FP06	I-405 STREAM PROFILE	PRE											
FP07	I-405 STREAM PROFILE	PRE											
FP08	I-405 STREAM CROSS SECTIONS	PRE											
FP09	I-405 STREAM CROSS SECTIONS	PRE											
FP10	I-405 STREAM CROSS SECTION	PRE											
FP11	I-405 STREAM CROSS SECTIONS	PRE											
FP12	CULVERT SECTIONS AND MEANDER BAR DETAILS	PRE											
FP13	CULVERT SECTIONS AND MEANDER BAR DETAILS	PRE											
FP14	STREAM LWM AND HABITAT FEATURES PLAN	PRE											
FP15	STREAM LWM AND HABITAT FEATURES PLAN	PRE											
FP16	STREAM LWM AND HABITAT FEATURES PLAN	PRE											
FP17	I-405 LWM DETAILS	PRE											
FP18	I-405 LWM DETAILS	PRE											
FP19	I-405 LWM DETAILS	PRE											
FP20	LWM CONTROL TABLE AND LOG SCHEDULE	PRE											
FC01	GENERAL NOTES												
FC02	CULVERT 1 PLAN AND ELEVATION												
FC03	CULVERT 2 PLAN AND ELEVATION												
FC04	CULVERT 3 PLAN AND ELEVATION												
FC05	CULVERT TYPICAL SECTION												
FC06	CULVERT 1 WALL PLAN AND ELEVATION												

FILE NAME XL5464_PS_IN_01.dgn						REGION NO. STATE		FED.AID PROJ.NO.						<div><p>1001 Fourth Ave, Suite 3100, Seattle, WA 98154 Tel: (206) 382-5200</p></div>		I-405 NE 132ND STREET INTERCHANGE PROJECT		PLAN REF NO	
TIME 3:31:58 PM								IN01											
DATE 1/18/2022						10 WASH										SHEET			
PLOTTED BY wsppw14ics02\$						JOB NUMBER										OF			
DESIGNED BY M. AUDAR		PRELIMINARY														INDEX OF DRAWINGS			
ENTERED BY M. AUDAR																			
CHECKED BY C. BUITRAGO																			
PROJ. ENGR. E. PAO																			
REGIONAL ADM.		REVISION		DATE		BY		CONTRACT NO.		LOCATION NO. XL-5464		P.E. STAMP BOX		DATE		P.E. STAMP BOX			



FILE NAME		XL5464_PS_FP_01.dgn	
-----------	--	---------------------	--	--	



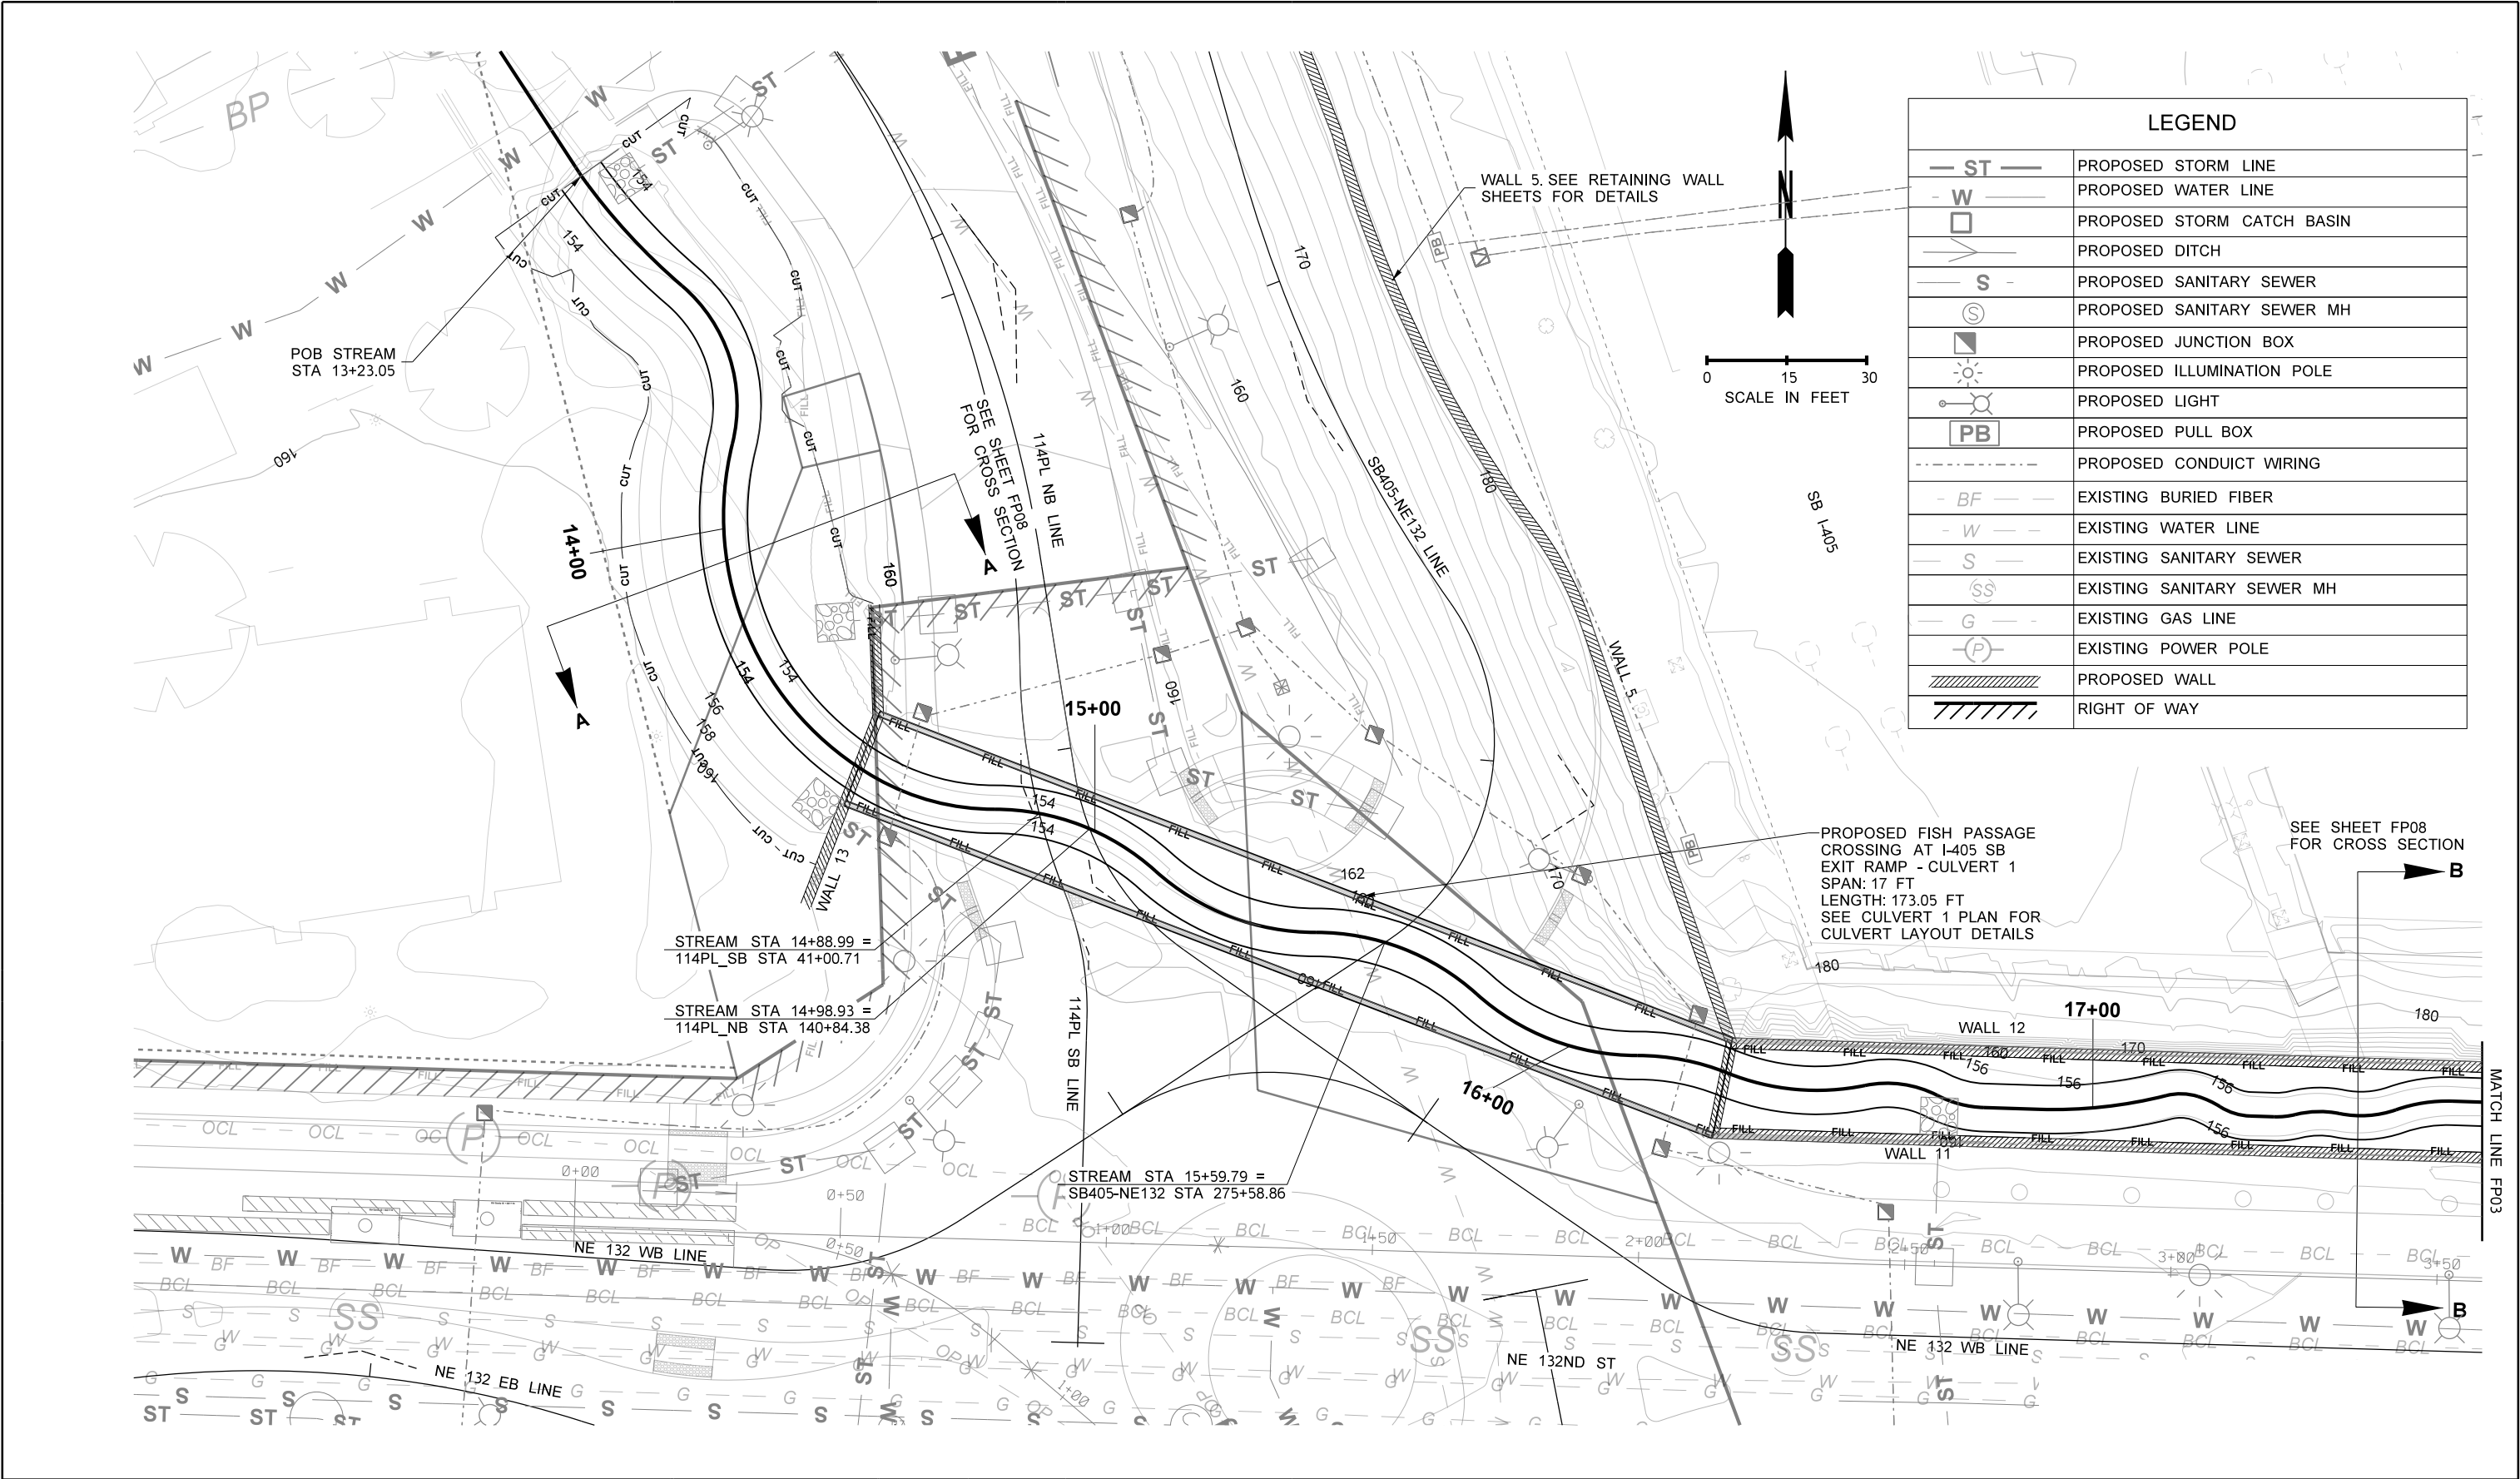

FILE NAME XL5464_PS_FP_02.dgn		TIME 8:43:23 PM		DATE 1/4/2022		PLOTTER BY wsppw14ics02\$		DESIGNED BY A.SHANMUGHAM		ENTERED BY A.SHANMUGHAM		CHECKED BY C.BUITRAGO		PROJ. ENGR. E. PAO		REGIONAL ADM.	
PRELIMINARY		NOT FOR CONSTRUCTION		REGION NO. 10		STATE WASH		JOB NUMBER		CONTRACT NO.		LOCATION NO. XL-5464		P.E. STAMP BOX		DATE	
				FED.AID PROJ.NO.		Washington State Department of Transportation		I-405 NE 132ND STREET INTERCHANGE PROJECT		STREAM ALIGNMENT AND GRADING PLAN		1001 Fourth Ave, Suite 3100, Seattle, WA 98154 Tel: (206) 382-5200		P.E. STAMP BOX		DATE	
REVISION		DATE		BY		PLAN REF NO. FP02		SHEET OF SHEETS									








CURVE AND TANGENT DATA						
P.I. STATION	DELTA	RADIUS	TANGENT	LENGTH	NORTHING	EASTING
13+23.05					265214.83	1306763.86
13+37.16	13°51'00.70" LT	116.21	14.11	28.09	265203.35	1306772.07
13+51.14					265194.16	1306782.79
13+69.40	63°24'08.50" RT	29.57	18.27	32.72	265182.28	1306796.66
13+83.86					265164.56	1306792.25
14+26.87	74°32'06.03" LT	56.52	43.00	73.52	265122.83	1306781.86
14+57.39					265101.69	1306819.31
14+69.24	29°31'32.36" LT	45.00	11.86	23.19	265095.86	1306829.63
14+80.58					265095.87	1306841.49
14+97.88	42°04'44.18" RT	45.00	17.31	33.05	265095.90	1306858.80
15+13.62					265084.31	1306871.66
15+30.93	42°04'44.18" LT	45.00	17.31	33.05	265072.73	1306884.53
15+46.67					265072.75	1306901.84
15+63.98	42°04'44.18" RT	45.00	17.31	33.05	265072.78	1306919.15
15+79.72					265061.20	1306932.01
15+97.03	42°04'44.18" LT	45.00	17.31	33.05	265049.61	1306944.87
16+12.77					265049.64	1306962.18
16+21.54	22°03'34.51" RT	45.00	8.77	17.33	265049.65	1306970.95
16+30.10					265046.36	1306979.09
16+43.67	33°34'37.93" LT	45.00	13.58	26.37	265041.28	1306991.68
16+56.47					265044.01	1307004.98
16+63.74	38°57'24.80" RT	20.57	7.28	13.99	265045.47	1307012.10
16+70.46					265042.13	1307018.57
16+75.07	25°32'23.17" LT	20.36	4.62	9.08	265040.01	1307022.67
16+79.53	S 88°10'40.05" E			10.35	265039.86	1307027.28
16+89.89					265039.53	1307037.63
17+02.01	15°58'14.65" LT	86.44	12.13	24.09	265039.15	1307049.74
17+13.98					265042.11	1307061.50
17+17.09	31°31'00.36" RT	11.04	3.11	6.07	265042.87	1307064.52
17+20.05					265041.94	1307067.49
17+22.36	15°01'29.72" RT	17.54	2.31	4.60	265041.25	1307069.70
17+24.65					265040.01	1307071.65
17+27.72	30°34'15.43" LT	11.24	3.07	6.00	265038.37	1307074.25
17+30.65	S 88°10'40.05" E			4.49	265038.27	1307077.32
17+35.13					265038.13	1307081.81
17+37.16	15°50'15.55" LT	14.59	2.03	4.03	265038.06	1307083.83
17+39.17					265038.55	1307085.80
17+43.42	25°34'32.41" RT	18.73	4.25	8.36	265039.58	1307089.93
17+47.53					265038.73	1307094.09
17+53.04	30°50'46.13" LT	19.98	5.51	10.76	265037.63	1307099.50
17+58.29					265039.45	1307104.70
17+63.74	21°13'20.01" RT	29.09	5.45	10.78	265041.25	1307109.84
17+69.06	S 88°03'49.31" E			31.42	265041.06	1307115.29
18+00.49					265040.00	1307146.70
18+02.96	37°55'16.46" RT	7.21	2.48	4.77	265039.92	1307149.17
18+05.26					265038.33	1307151.07
18+08.67	44°22'04.45" LT	8.37	3.41	6.48	265036.14	1307153.69
18+11.74					265036.41	1307157.09
18+14.58	19°49'34.74" RT	16.25	2.84	5.62	265036.64	1307159.92
18+17.36	S 74°41'02.56" E			0.25	265035.89	1307162.66
18+17.61	S 81°01'07.08" E			2.19	265035.82	1307162.90
18+19.80	S 88°10'40.05" E			14.80	265035.48	1307165.07
18+34.60					265035.01	1307179.86
18+37.88	30°09'42.64" LT	12.16	3.28	6.40	265034.90	1307183.14
18+41.00					265036.46	1307186.02
18+45.03	28°28'44.42" RT	15.88	4.03	7.89	265038.37	1307189.57
18+48.90					265038.36	1307193.60
18+69.51	49°13'34.78" RT	45.00	20.62	38.66	265038.31	1307214.21
18+87.56					265022.67	1307227.64
19+09.80	40°40'32.21" RT	60.00	22.24	42.60	265005.79	1307242.12
19+30.15					264983.55	1307242.10

CURVE AND TANGENT DATA						
P.I. STATION	DELTA	RADIUS	TANGENT	LENGTH	NORTHING	EASTING
19+46.76	40°30'08.71" LT	45.00	16.60	31.81	264966.95	1307242.09
19+61.97					264954.32	1307252.87
19+80.10	43°53'37.07" RT	45.00	18.13	34.47	264940.52	1307264.63
19+96.44					264922.42	1307263.55
20+04.42	27°20'00.23" LT	32.82	7.98	15.66	264914.45	1307263.07
20+12.10					264907.16	1307266.30
20+16.54	10°47'32.36" LT	47.08	4.45	8.87	264903.09	1307268.10
20+20.96					264899.44	1307270.64
20+25.97	6°46'49.56" LT	84.52	5.01	10.00	264895.32	1307273.49
20+30.96	S 41°28'25.06" E			18.51	264891.57	1307276.80
20+49.48					264877.70	1307289.06
20+56.49	3°26'08.52" RT	233.79	7.01	14.02	264872.45	1307293.70
20+63.50					264866.92	1307298.03
20+68.00	6°42'39.33" RT	76.87	4.51	9.00	264863.37	1307300.80
20+72.50					264859.52	1307303.15
20+79.51	33°55'25.04" RT	23.00	7.02	13.62	264853.53	1307306.79
20+86.12					264846.52	1307306.47
20+90.44	9°32'53.70" RT	51.82	4.33	8.64	264842.20	1307306.28
20+94.75	S 12°08'41.53" W			7.28	264837.97	1307305.37
21+02.03					264830.85	1307303.84
21+10.54	15°43'59.37" LT	61.56	8.51	16.91	264822.53	1307302.05
21+18.94					264814.05	1307302.58
21+25.52	25°51'25.58" LT	28.68	6.58	12.94	264807.48	1307302.99
21+31.88					264801.74	1307306.23
21+37.62	4°54'45.58" LT	133.92	5.75	11.48	264796.74	1307309.05
21+43.36	S 34°21'28.99" E			9.68	264792.00	1307312.29
21+53.04					264784.01	1307317.76
21+60.97	9°23'06.54" RT	96.61	7.93	15.83	264777.46	1307322.23
21+68.87					264770.27	1307325.58
21+72.97	9°17'26.29" RT	50.47	4.10	8.18	264766.52	1307327.24
21+77.05					264762.55	1307328.27
21+80.30	12°46'55.66" RT	28.99	3.25	6.47	264759.41	1307329.09
21+83.52	S 1°46'37.96" E			4.06	264756.16	1307329.19
21+87.58					264752.10	1307329.31
21+89.71	9°46'38.39" LT	24.85	2.13	4.24	264749.98	1307329.38
21+91.82					264747.90	1307329.81
21+93.10	5°15'26.73" LT	27.79	1.28	2.55	264746.65	1307330.06
21+94.37					264745.42	1307330.43
21+97.30	4°41'56.32" LT	71.41	2.93	5.86	264742.63	1307331.32
22+00.23	S 22°51'02.29" E			4.17	264739.92	1307332.44
22+04.40					264736.08	1307334.06
22+08.85	1°25'35.75" RT	357.32	4.45	8.90	264731.98	1307335.78
22+13.29					264727.84	1307337.41
22+21.81	21°37'43.79" RT	44.56	8.51	16.82	264719.92	1307340.52
22+30.12	S 0°12'17.25" W			2.89	264711.40	1307340.49
22+33.01					264708.52	1307340.48
22+38.41	42°53'07.46" LT	13.76	5.41	10.30	264703.11	1307340.46
22+43.31					264699.14	1307344.12
22+66.06	41°32'13.80" LT	60.00	22.75	43.50	264682.41	1307359.55
22+86.80					264680.12	1307382.19
23+03.41	40°30'08.71" RT	45.00	16.60	31.81	264678.44	1307398.70
23+18.61					264666.44	1307410.18
23+35.92	42°04'44.18" LT	45.00	17.31	33.05	264653.93	1307422.14
23+51.66					264652.66	1307439.40
23+56.36	1°56'23.99" LT	277.40	4.70	9.39	264652.66	1307444.10
23+61.06	N 87°47'13.98" E			5.72	264652.81	1307448.79
23+66.77					264653.03	1307454.50
23+70.30	6°43'34.25" RT	60.00	3.53	7.04	264653.17	1307458.03
23+73.81					264652.89	1307461.54
23+81.45	7°21'47.28" RT	118.68	7.64	15.25	264652.29	1307469.15
23+89.07	S 78°07'24.50" E			3.95	264650.72	1307476.63


CURVE AND TANGENT DATA						
P.I. STATION	DELTA	RADIUS	TANGENT	LENGTH	NORTHING	EASTING
23+93.01					264649.91	1307480.49
23+95.62	17°38'54.81" LT	16.78	2.60	5.17	264649.37	1307483.04
23+98.18					264649.63	1307485.63
24+00.50	3°09'01.34" LT	84.35	2.32	4.64	264649.87	1307487.94
24+02.82	N 81°04'39.35" E			2.53	264650.23	1307490.23
24+05.35					264650.62	1307492.72
24+06.10	7°26'40.35" LT	11.56	0.75	1.50	264650.85	1307493.44
24+06.85	N 64°51'46.92" E			2.64	264651.17	1307494.12
24+09.49					264652.29	1307496.51
24+10.92	18°56'36.93" RT	8.59	1.43	2.84	264652.90	1307497.81
24+12.33					264653.05	1307499.23
24+13.43	10°45'23.69" LT	11.74	1.11	2.20	264653.17	1307500.33
24+14.53					264653.49	1307501.39
24+15.36	5°06'16.19" LT	18.71	0.83	1.67	264653.74	1307502.19
24+16.20					264654.05	1307502.96
24+19.47	28°06'50.50" RT	13.09	3.28	6.42	264655.28	1307506.00
24+22.62					264654.94	1307509.26
24+25.24	9°00'24.70" RT	33.22	2.62	5.22	264654.66	1307511.86
24+27.84					264653.98	1307514.38
24+37.23	20°35'19.00" LT	51.69	9.39	18.57	264651.54	1307523.45
24+46.42					264652.44	1307532.79
24+54.56	74°06'34.74" RT	10.79	8.15	13.95	264653.23	1307540.90
24+60.37					264645.64	1307543.88
24+72.18	84°09'04.50" LT	13.09	11.82	19.22	264634.64	1307548.19
24+79.59					264637.81	1307559.57
24+85.05	32°26'46.92" RT	18.78	5.46	10.64	264639.28	1307564.83
24+90.22	S 73°07'02.57" E			22.65	264637.69	1307570.06
25+12.88					264631.11	1307591.74
25+17.55	35°25'46.76" LT	14.63	4.67	9.05	264629.76	1307596.21
25+21.92					264631.24	1307600.64
25+30.16	52°44'57.09" LT	16.61	8.24	15.30	264633.86	1307608.45
25+37.22					264641.67	1307611.09
25+50.65	107°05'59.85" RT	9.92	13.43	18.55	264654.39	1307615.40
25+55.76					264646.53	1307626.29
25+62.53	47°03'33.83" RT	15.54	6.77	12.76	264642.57	1307631.78
25+68.52					264635.86	1307632.62
25+72.24	35°18'01.38" LT	11.67	3.71	7.19	264632.17	1307633.08
25+75.72					264629.43	1307635.59
26+08.44	120°58'33.79" LT	18.52	32.72	39.11	264605.28	1307657.67
26+14.82					264636.64	1307667.01
26+19.35	53°46'44.25" RT	8.92	4.52	8.37	264640.98	1307668.30
26+23.20					264642.50	1307672.56
26+26.87	26°22'40.40" RT	15.69	3.68	7.22	264643.73	1307676.02
26+30.42					264643.30	1307679.67
26+37.86	21°00'10.10" RT	40.15	7.44	14.72	264642.43	1307687.06
26+45.13					264638.96	1307693.65
26+51.38	27°09'50.34" LT	25.86	6.25	12.26	264636.05	1307699.18
26+57.39					264635.99	1307705.43

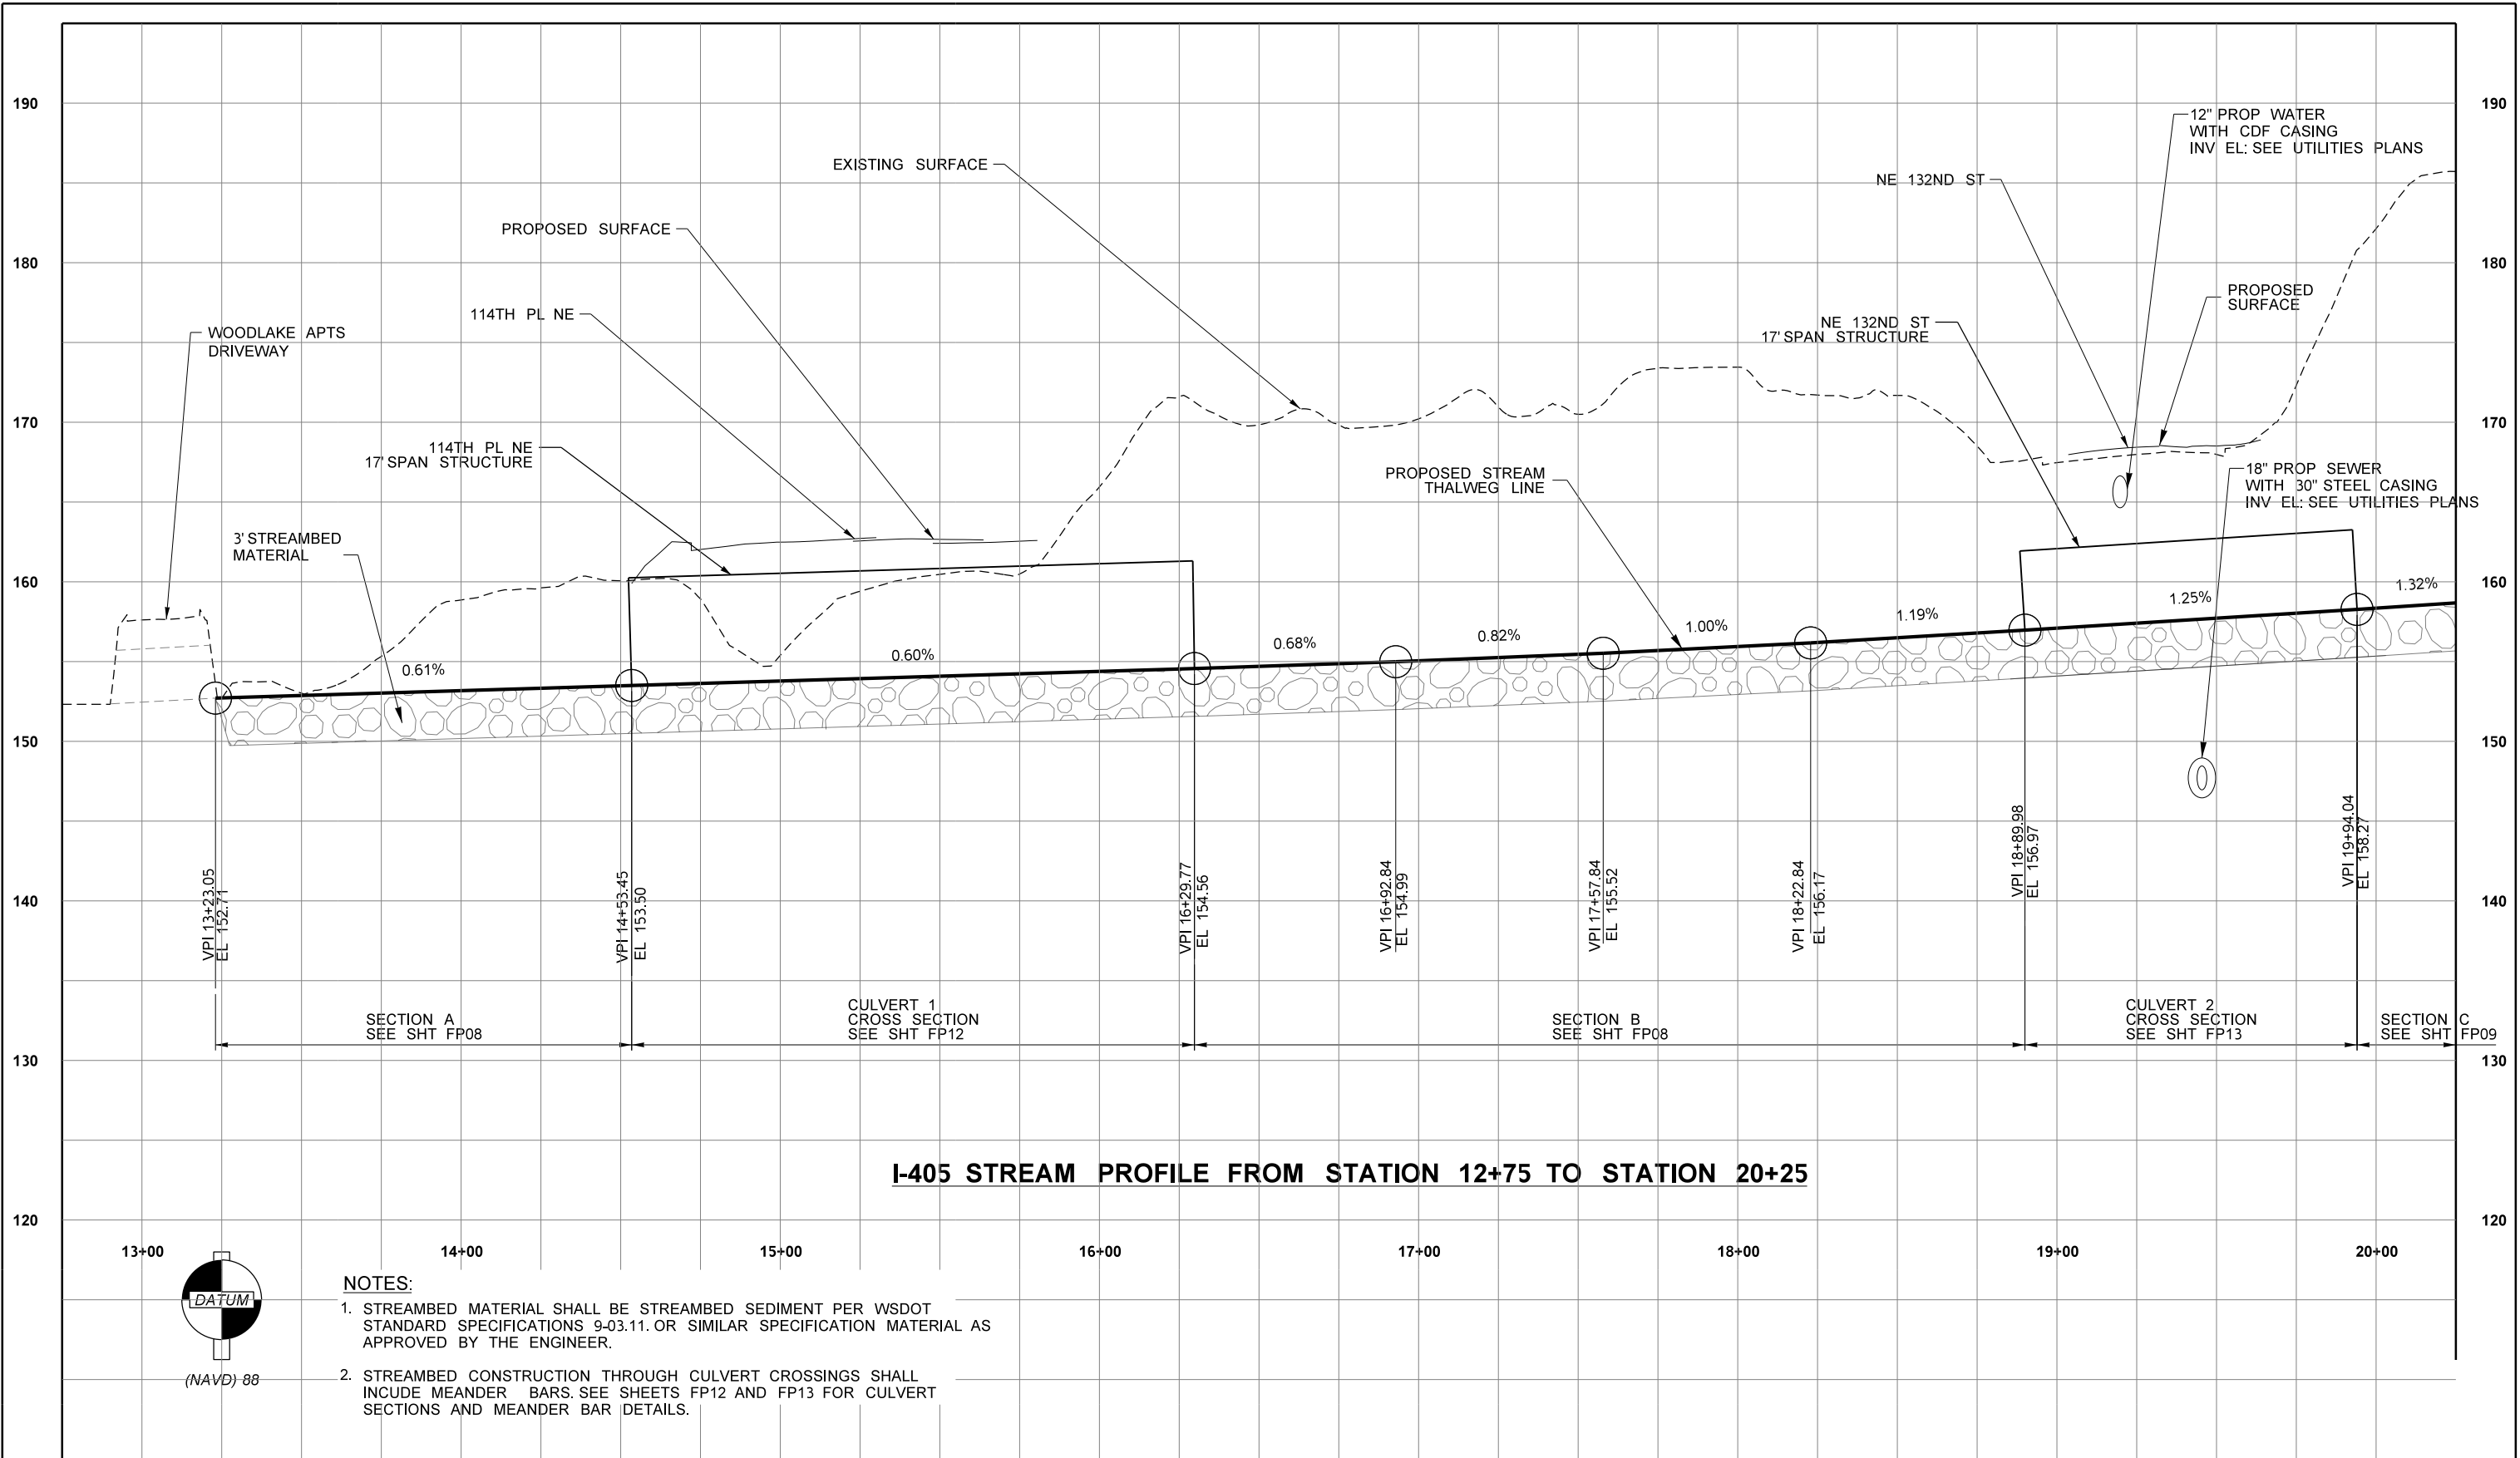


FILE NAME XL5464_PS_FP_06.dgn		REGION NO. 10		STATE WASH		FED.AID PROJ.NO.		Washington State Department of Transportation <b>GRAHAM</b> wsp		I-405 NE 132ND STREET INTERCHANGE PROJECT		PLAN REF NO FP06	
TIME 12:41:37 AM		JOB NUMBER		LOCATION NO. XL-5464		SHEET							
DATE 1/11/2022		CONTRACT NO.		DATE		DATE		1001 Fourth Ave, Suite 3100, Seattle, WA 98154 Tel: (206) 382-5200		OF		SHEETS	
PLOTTED BY wsppw14ics02\$		BY		DATE		DATE				I-405 STREAM PROFILE			
DESIGNED BY A.SHANMUGHAM		REVISION		DATE		DATE							
ENTERED BY A.SHANMUGHAM		BY		DATE		DATE							
CHECKED BY C.BUITRAGO													
PROJ. ENGR. E. PAO													
REGIONAL ADM.													





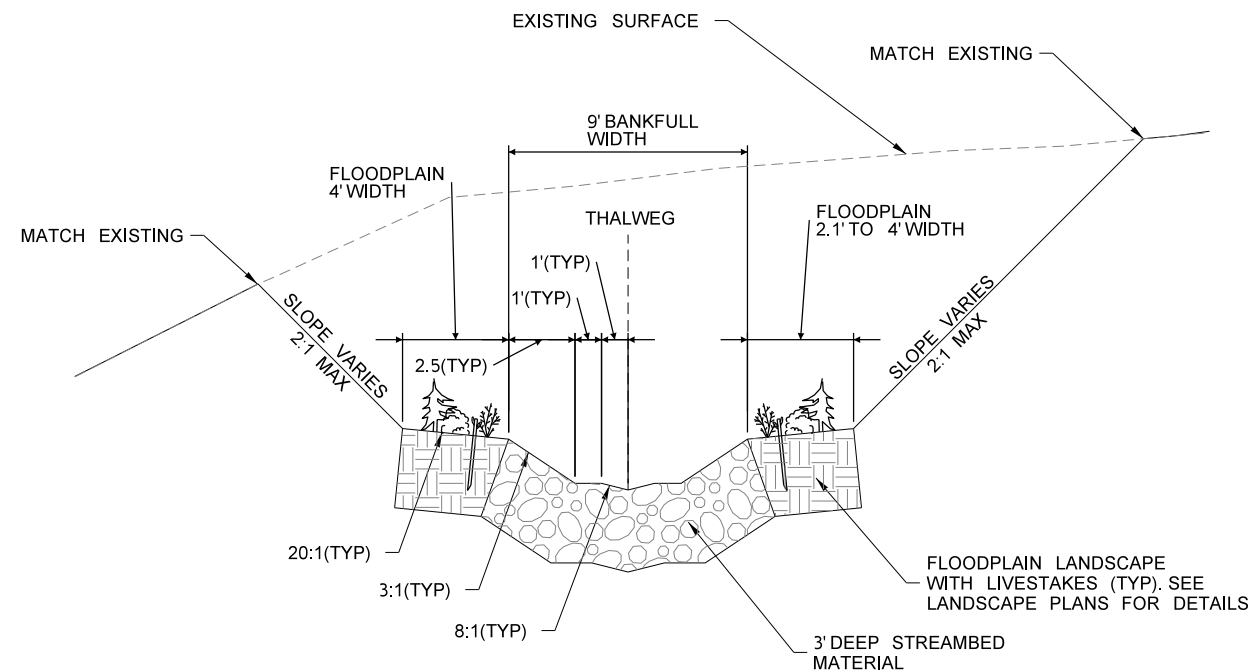

**TYPICAL SECTION-A**  
**STATION 13+23 TO STATION 14+53**

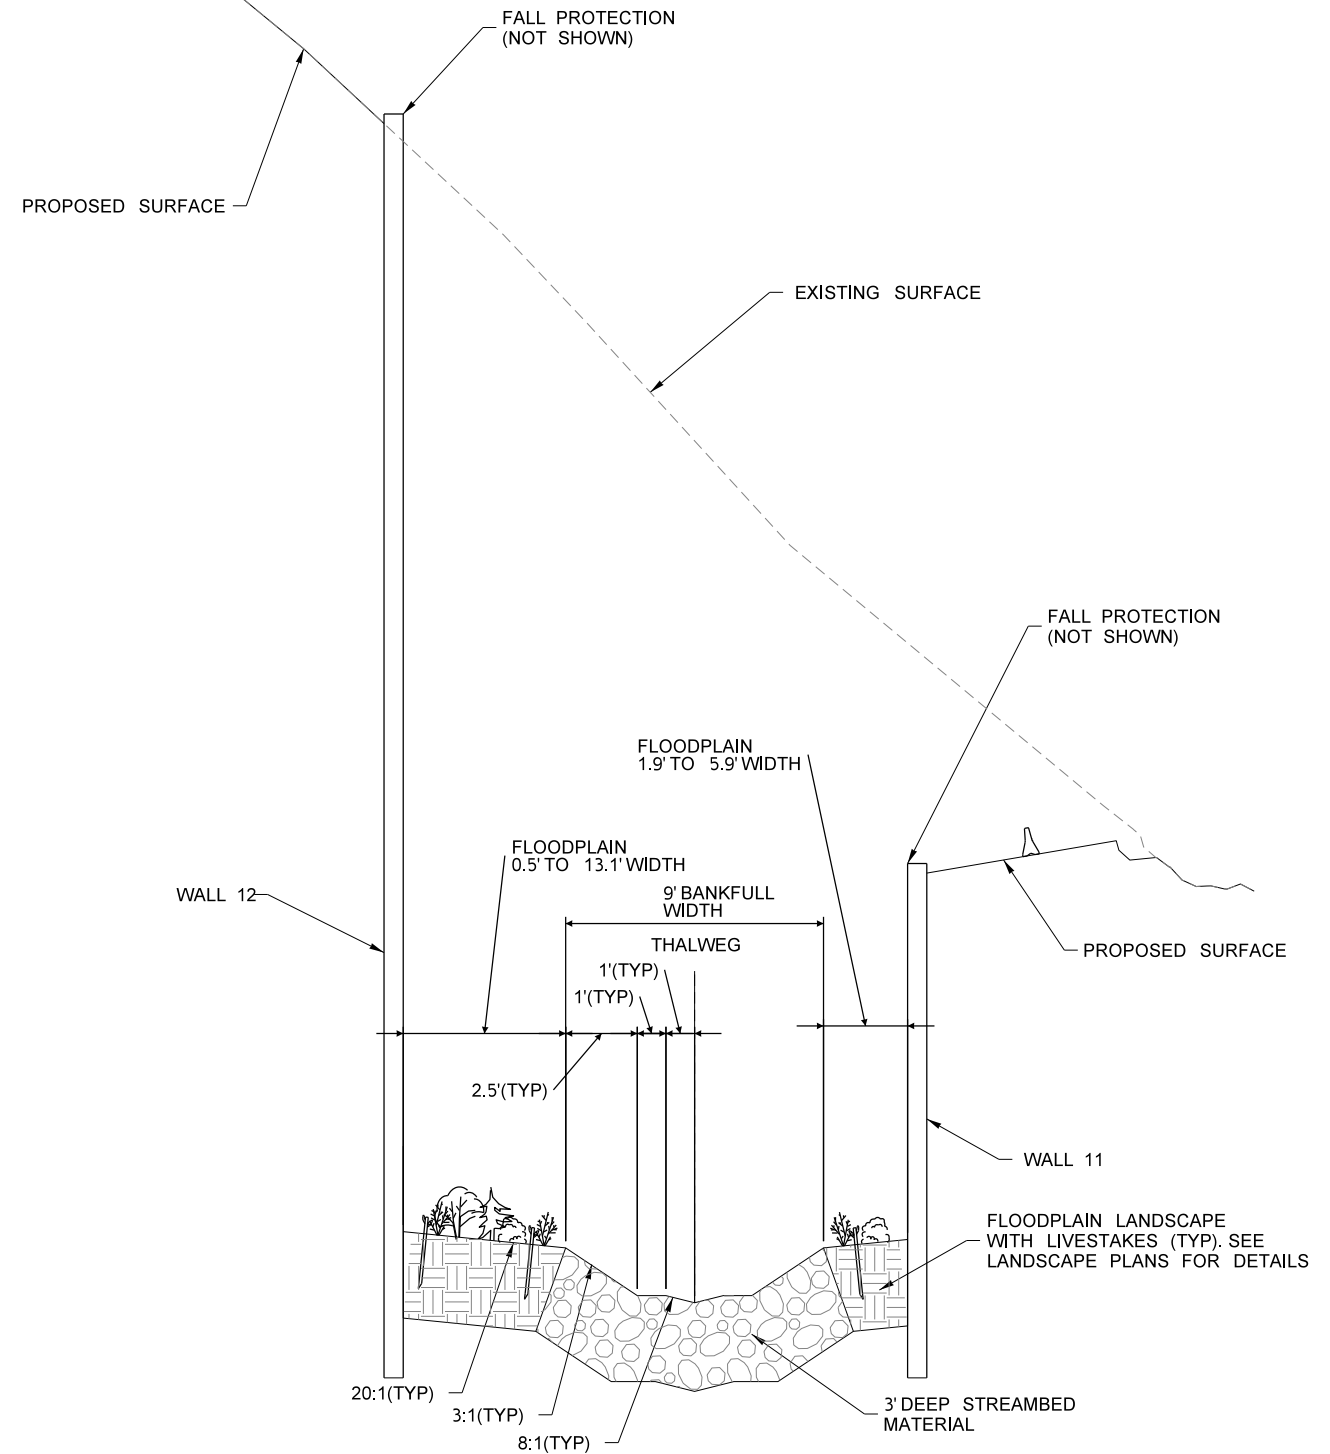



**TYPICAL SECTION-B**  
**STATION 16+30 TO STATION 18+88**

FILE NAME		XL5464_PS_FP_08.dgn	</	
-----------	--	---------------------	--	--	----	--




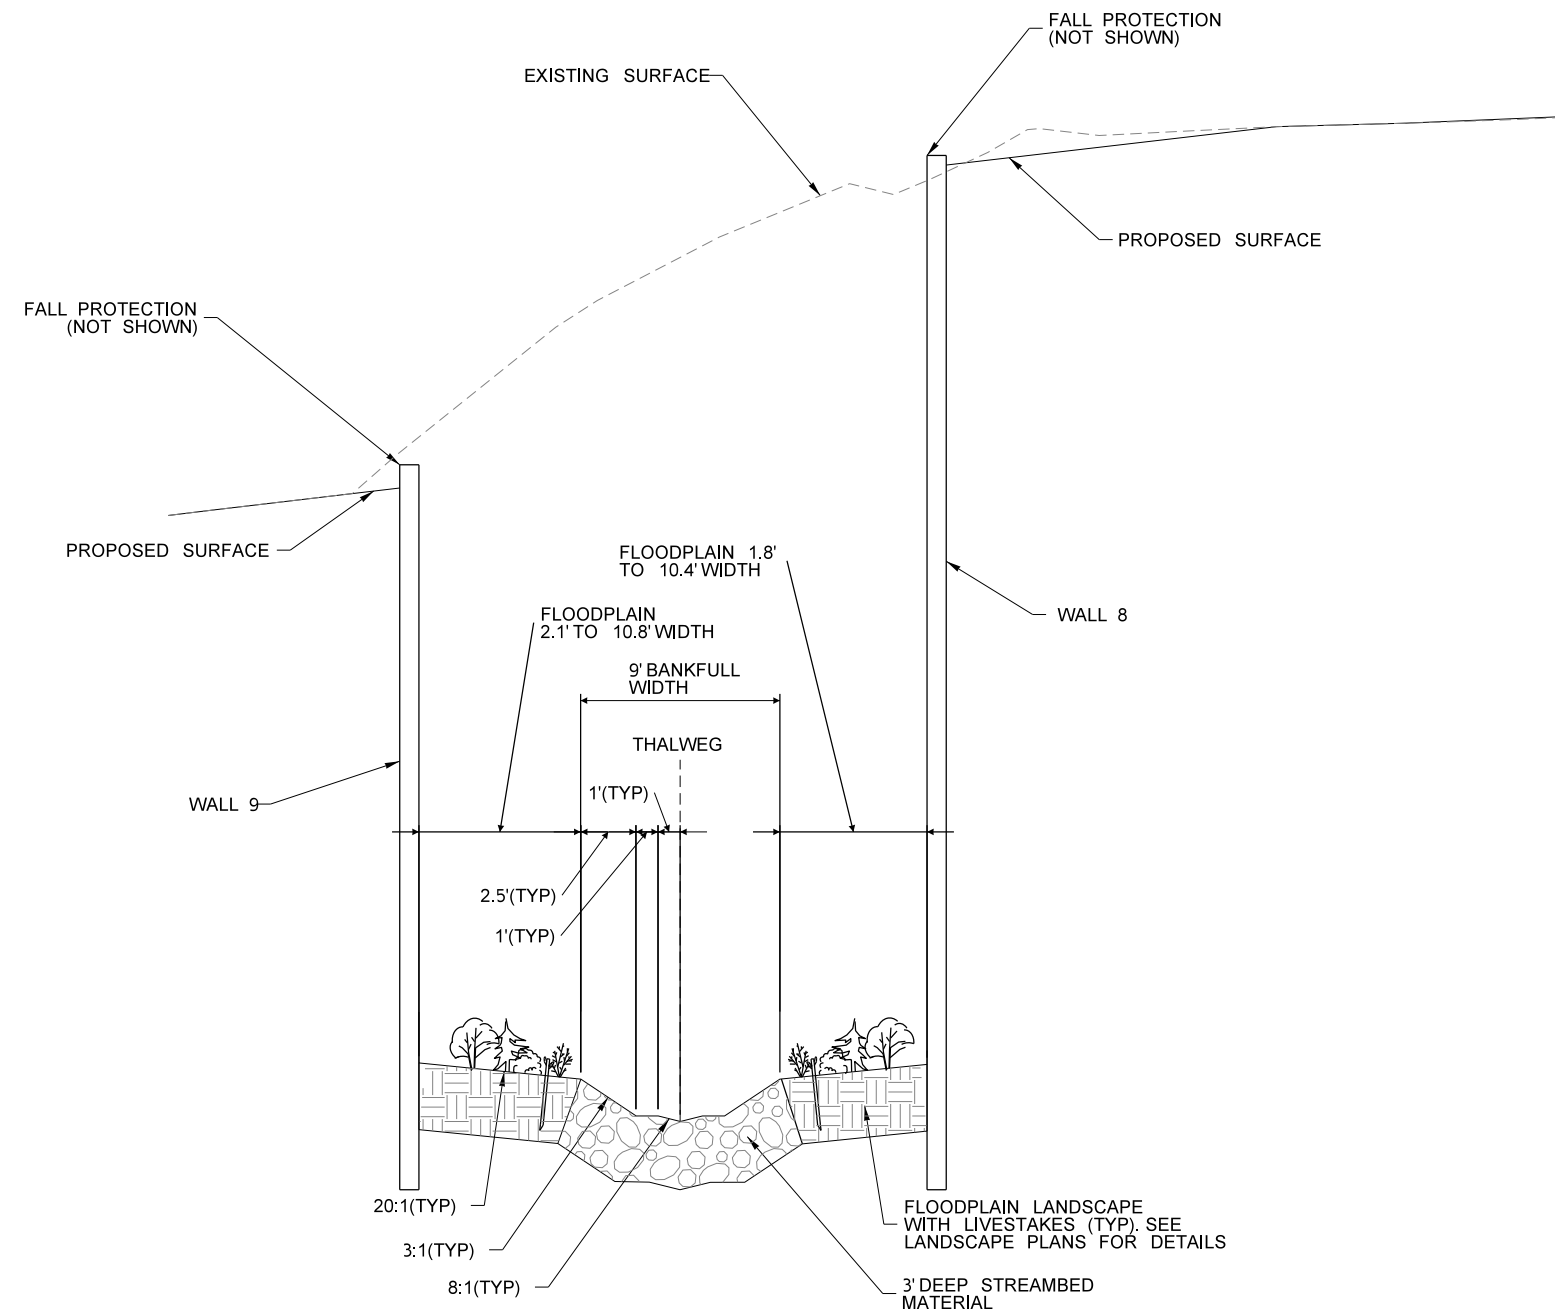

[illegible]

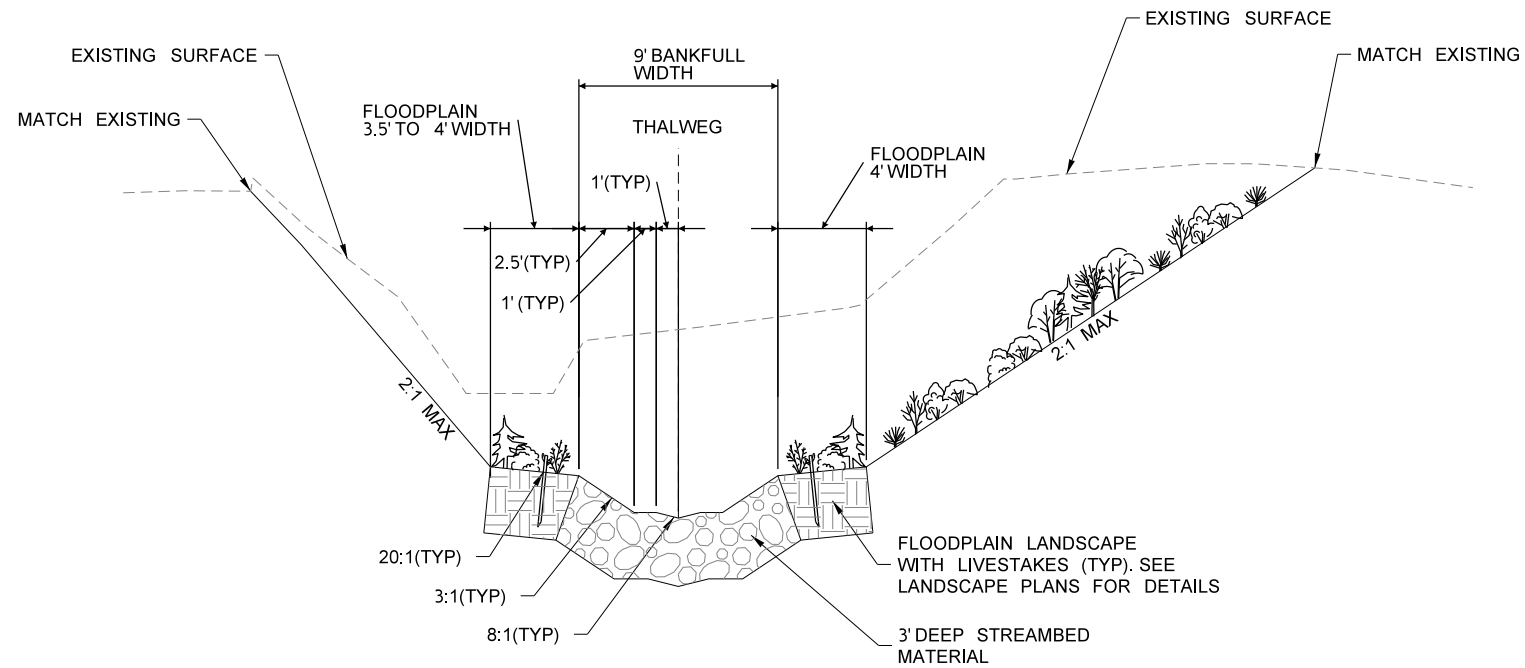


**TYPICAL SECTION-F**  
**STATION 23+41 TO STATION 24+56**

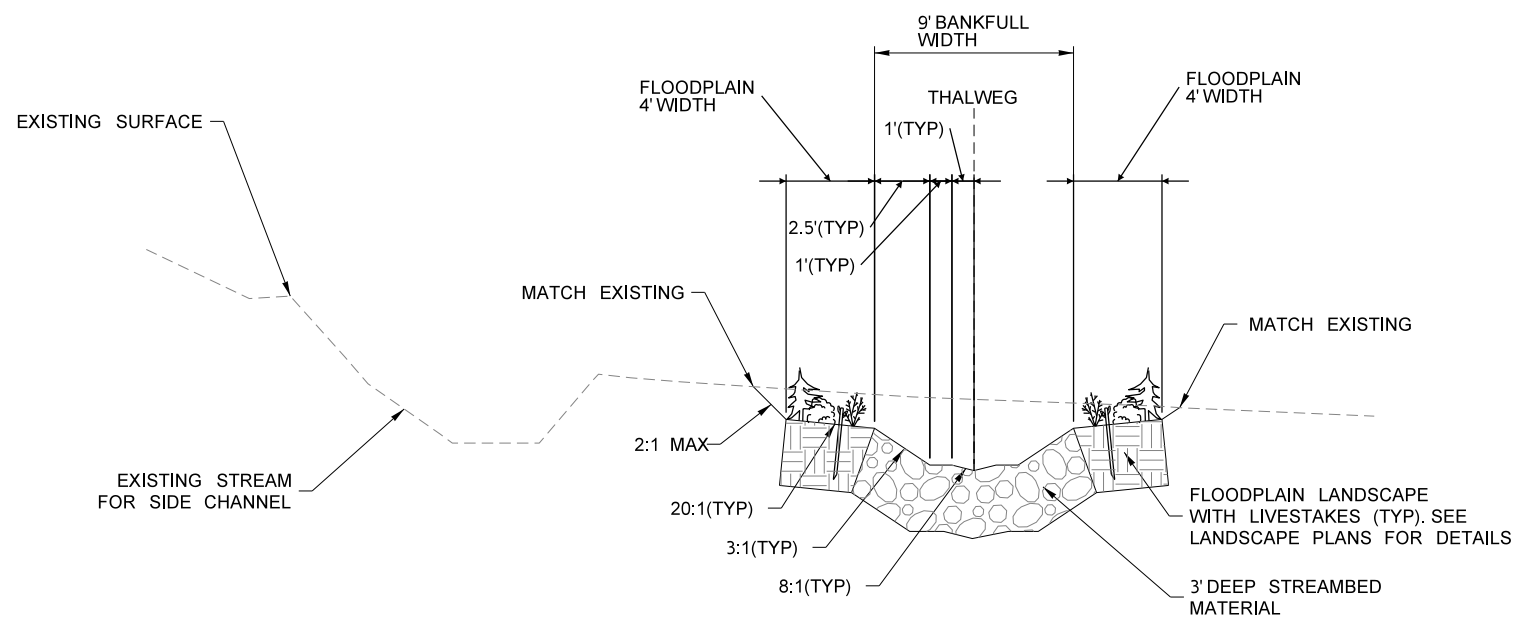


**TYPICAL SECTION-G**  
**STATION 24+56 TO STATION 26+57**


FILE NAME		XL5464_PS_FP_11.dgn	
-----------	--	---------------------	--	--	

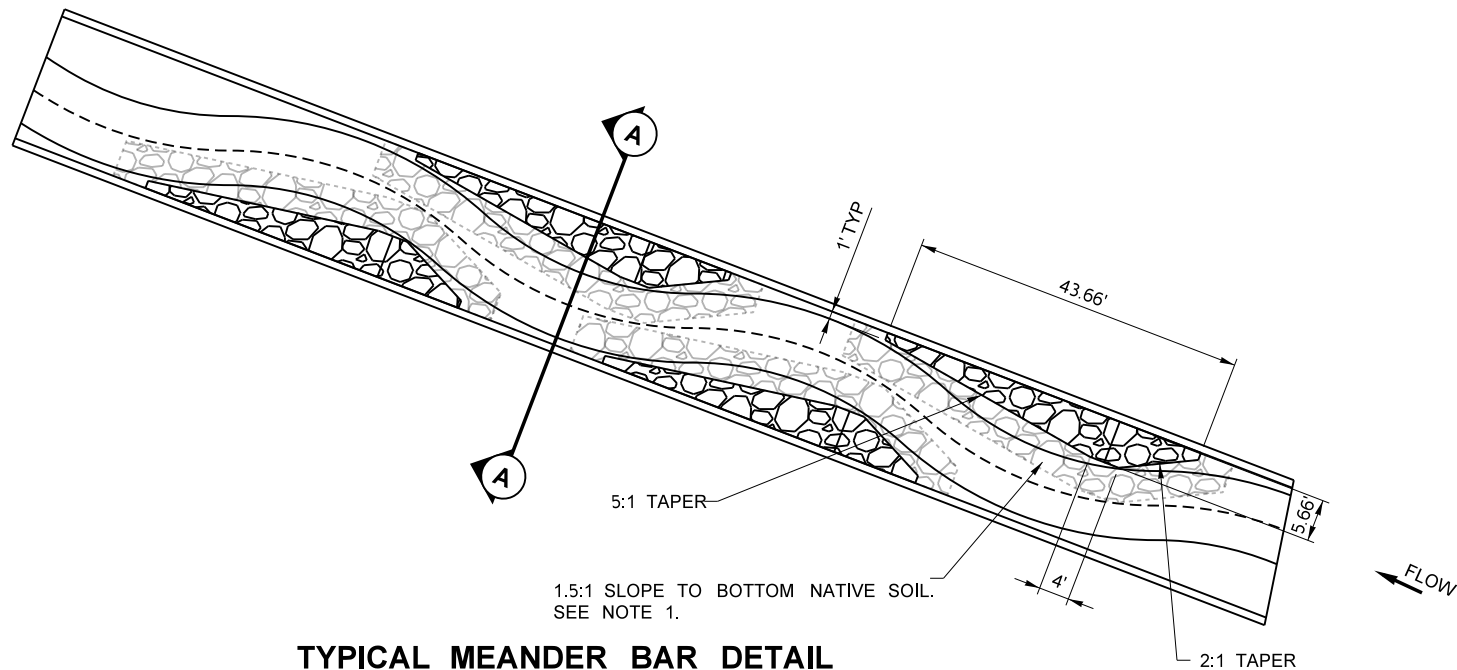

TYPICAL MEANDER BAR DETAIL  
N.T.S.

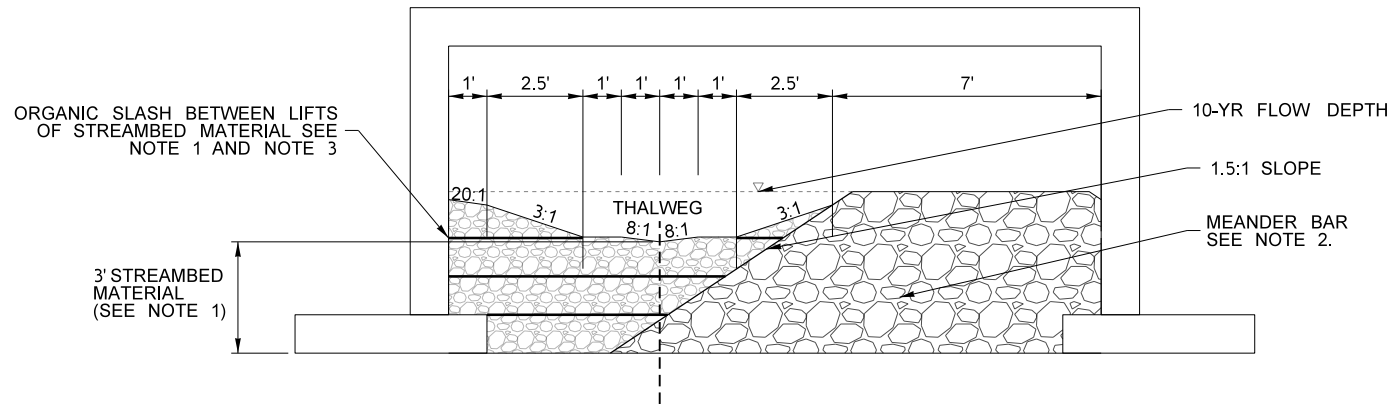

SECTION A-A  
N.T.S.

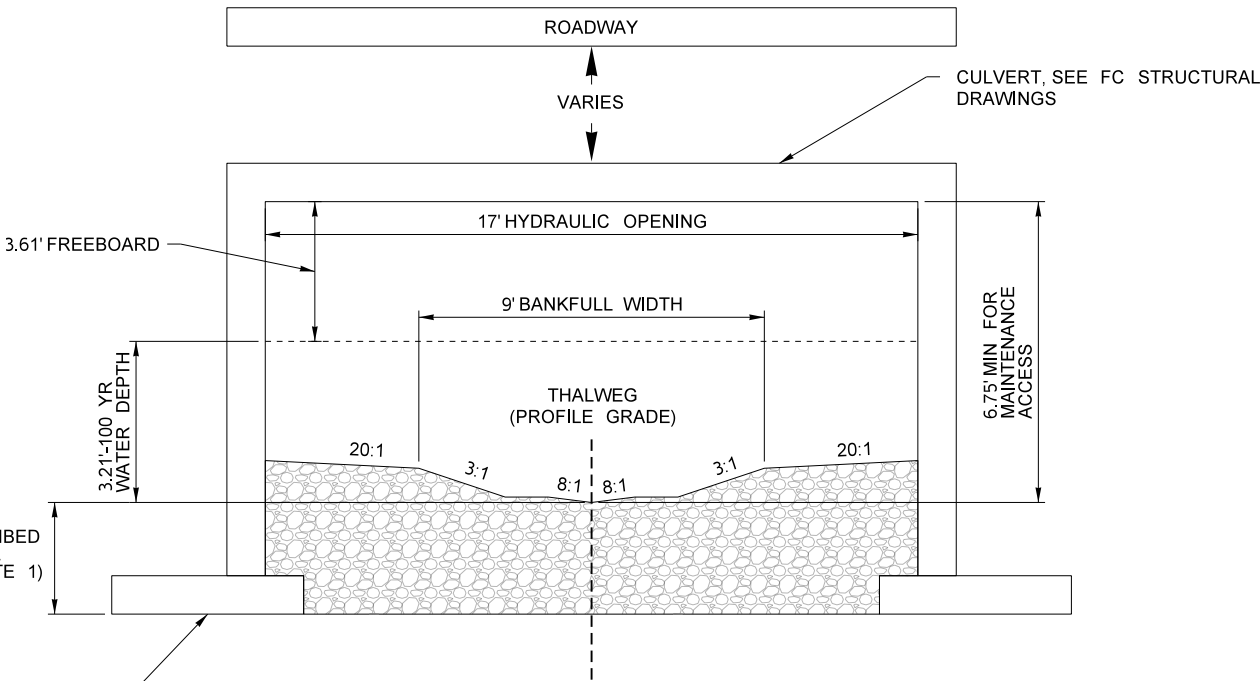

CULVERT 1  
TYPICAL CROSS-SECTION  
(114TH PLACE NE)  
N.T.S.


NOTES:

1. PLACE MEANDER BAR AND STREAMBED MATERIAL IN 12" LIFTS. ORGANIC SLASH TO BE ADDED TO STREAMBED MATERIAL BETWEEN EACH LIFT. THOROUGHLY WASH STREAMBED WITH A PRESSURIZED HOSE AT EACH LIFT TO SEAL THE BED.
2. MEANDER BAR: 9 PARTS 6-INCH STREAMBED COBBLES SHALL BE MIXED THOROUGHLY WITH 1-PART STREAMBED SEDIMENT, IN 12-INCH LIFTS.
3. MATERIAL SHALL BE STREAMBED SEDIMENT PER WSDOT STANDARD SPECIFICATIONS SECTION 9-03.11. OR SIMILAR TO SPECIFICATION MATERIAL AS APPROVED BY THE ENGINEER.
4. ORGANIC SLASH SHALL BE LIVE FASCINES (RED OSIER DOGWOOD AND/OR SITKA WILLOW) AND DEAD TREE BRANCHES. DEAD BRANCHES CAN BE FROM ANY WOODY NATIVE, NON-INVASIVE PLANT SUCH AS CEDAR OR DOUGLAS FIR. THERE SHALL BE A MINIMUM OF 8 LIVE BRANCHES AND DEAD BRANCHES SHALL COMPRISE OF NO MORE THAN 40% OF TOTAL FASCINE COUNT.
5. SEE FC STRUCTURAL PLANS FOR THE 3 SIDED CULVERT PLAN PROFILE AND DETAILS.


FILE NAME XL5464_PS_FP_12.dgn	
-------------------------------	--	--	





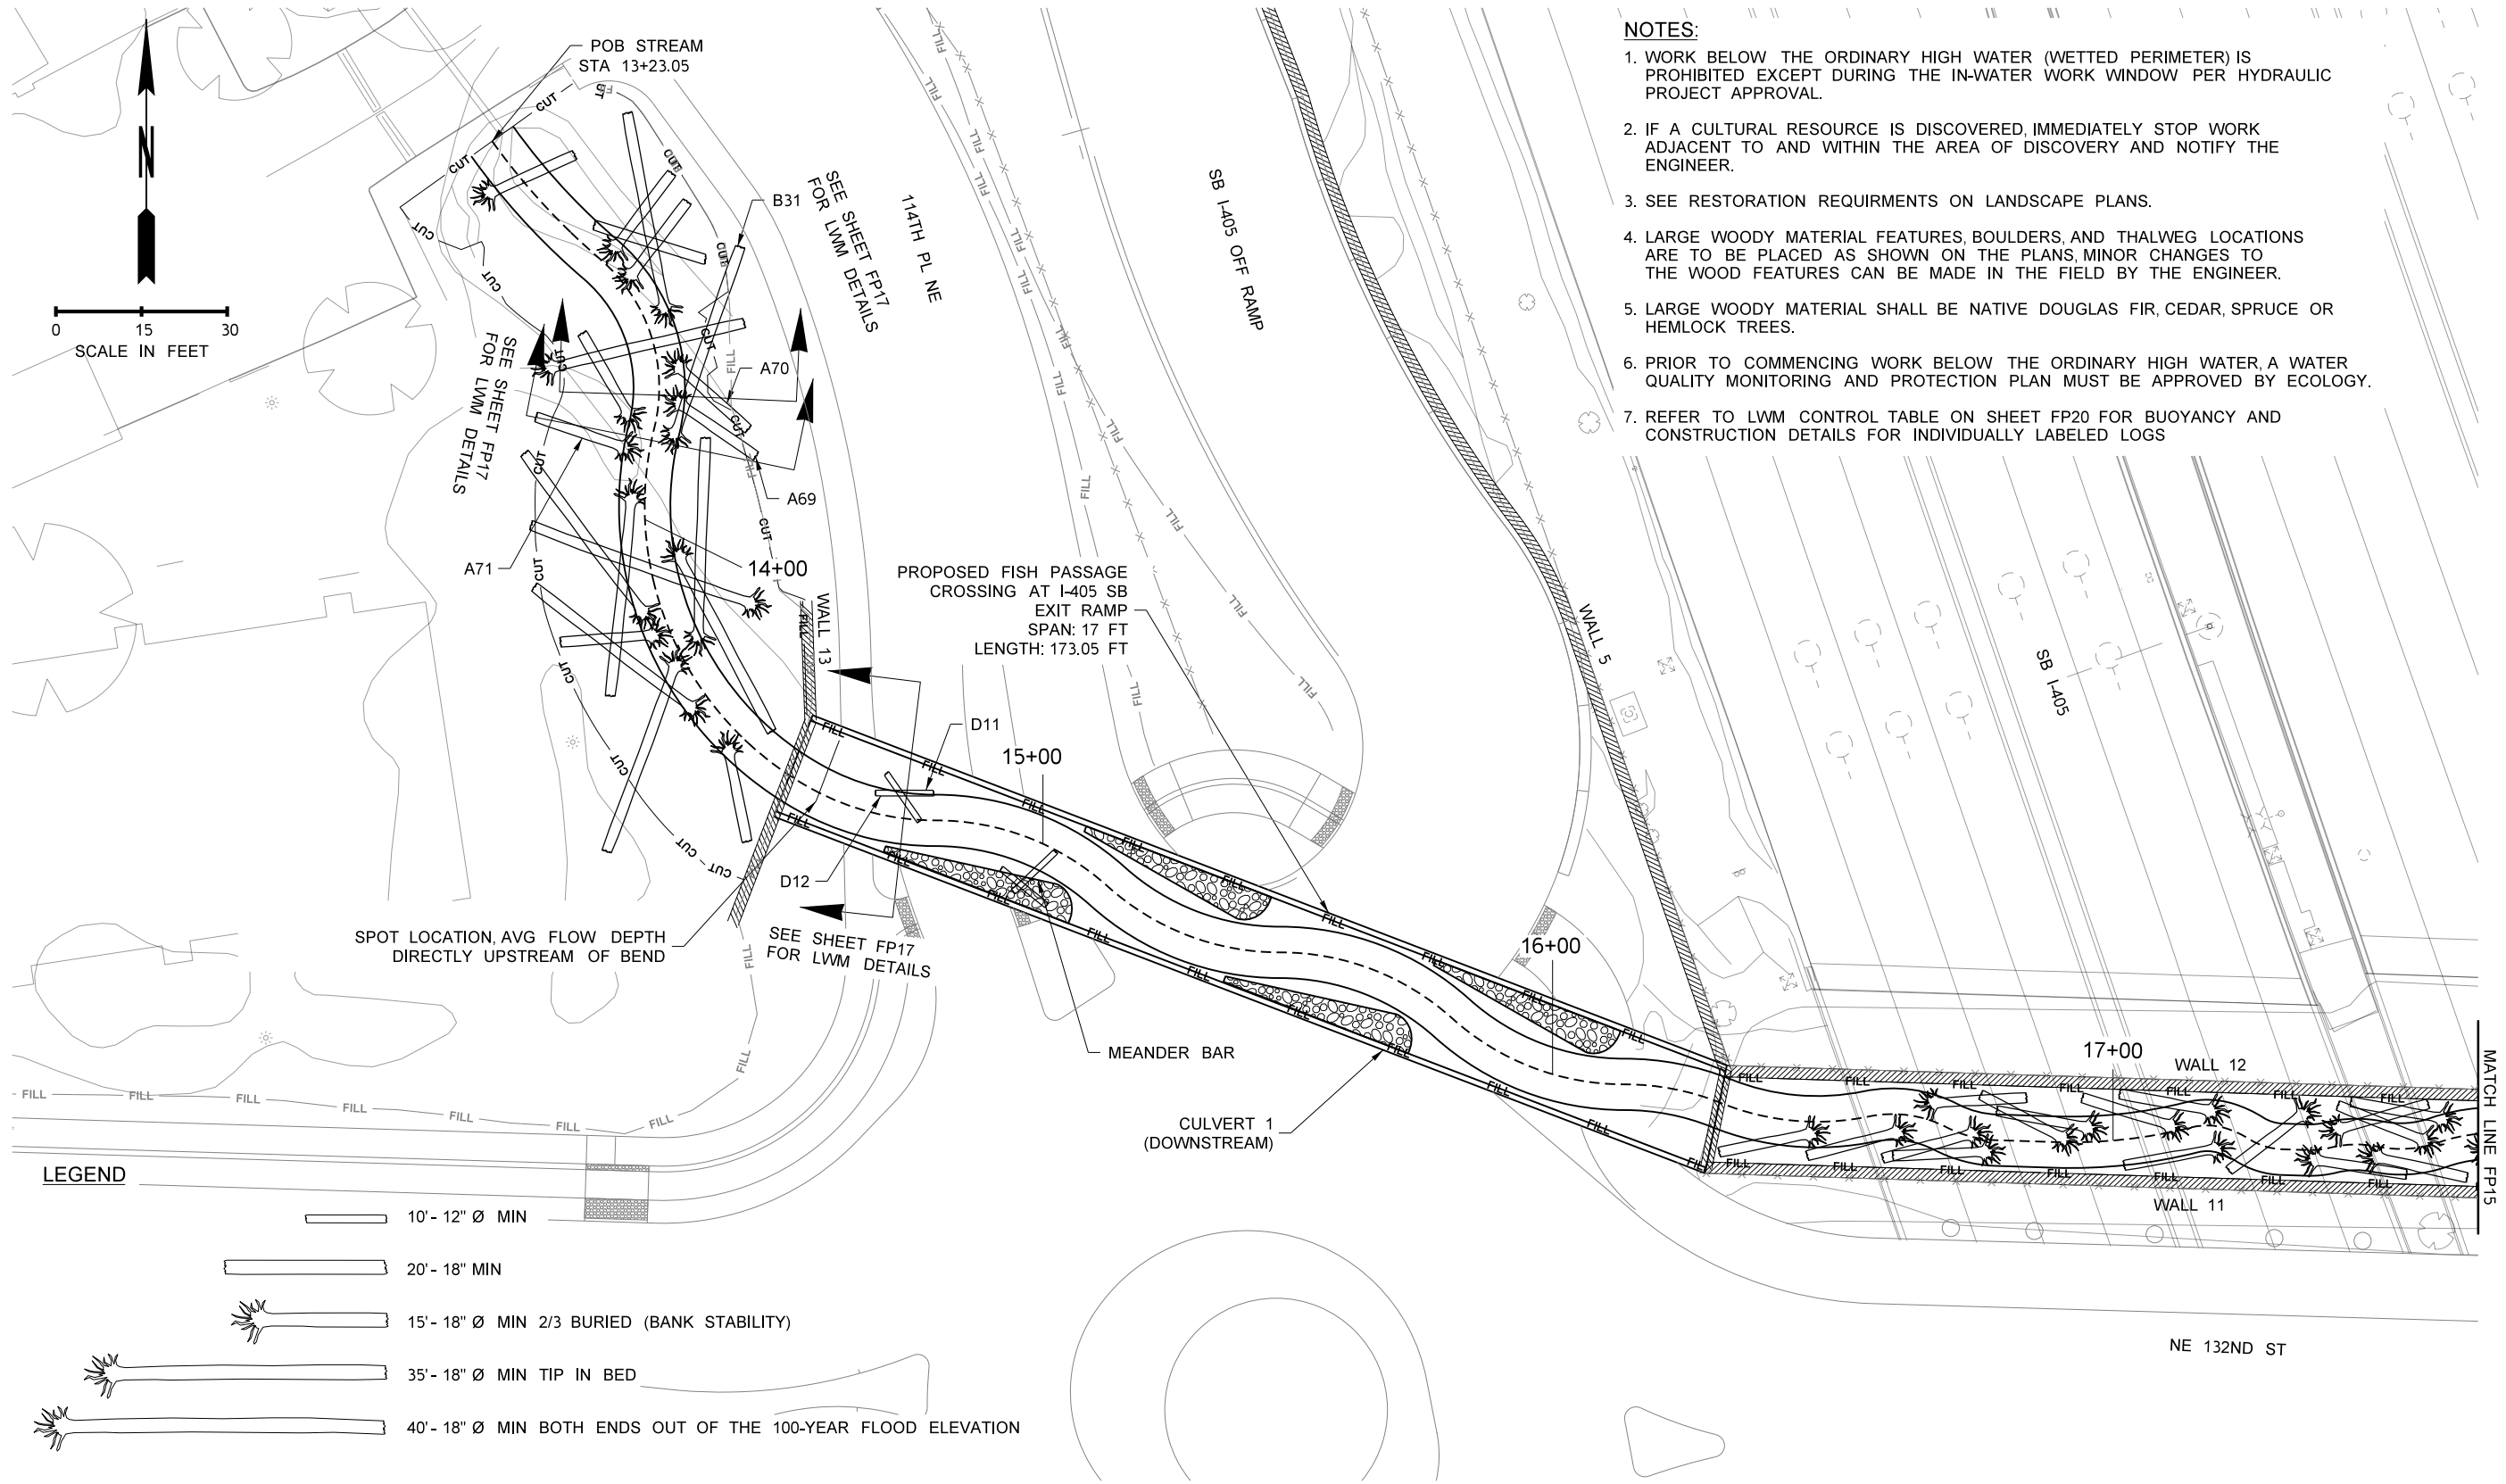


FILE NAME XL5464_PS_FP_14.dgn	
-------------------------------	--	--	

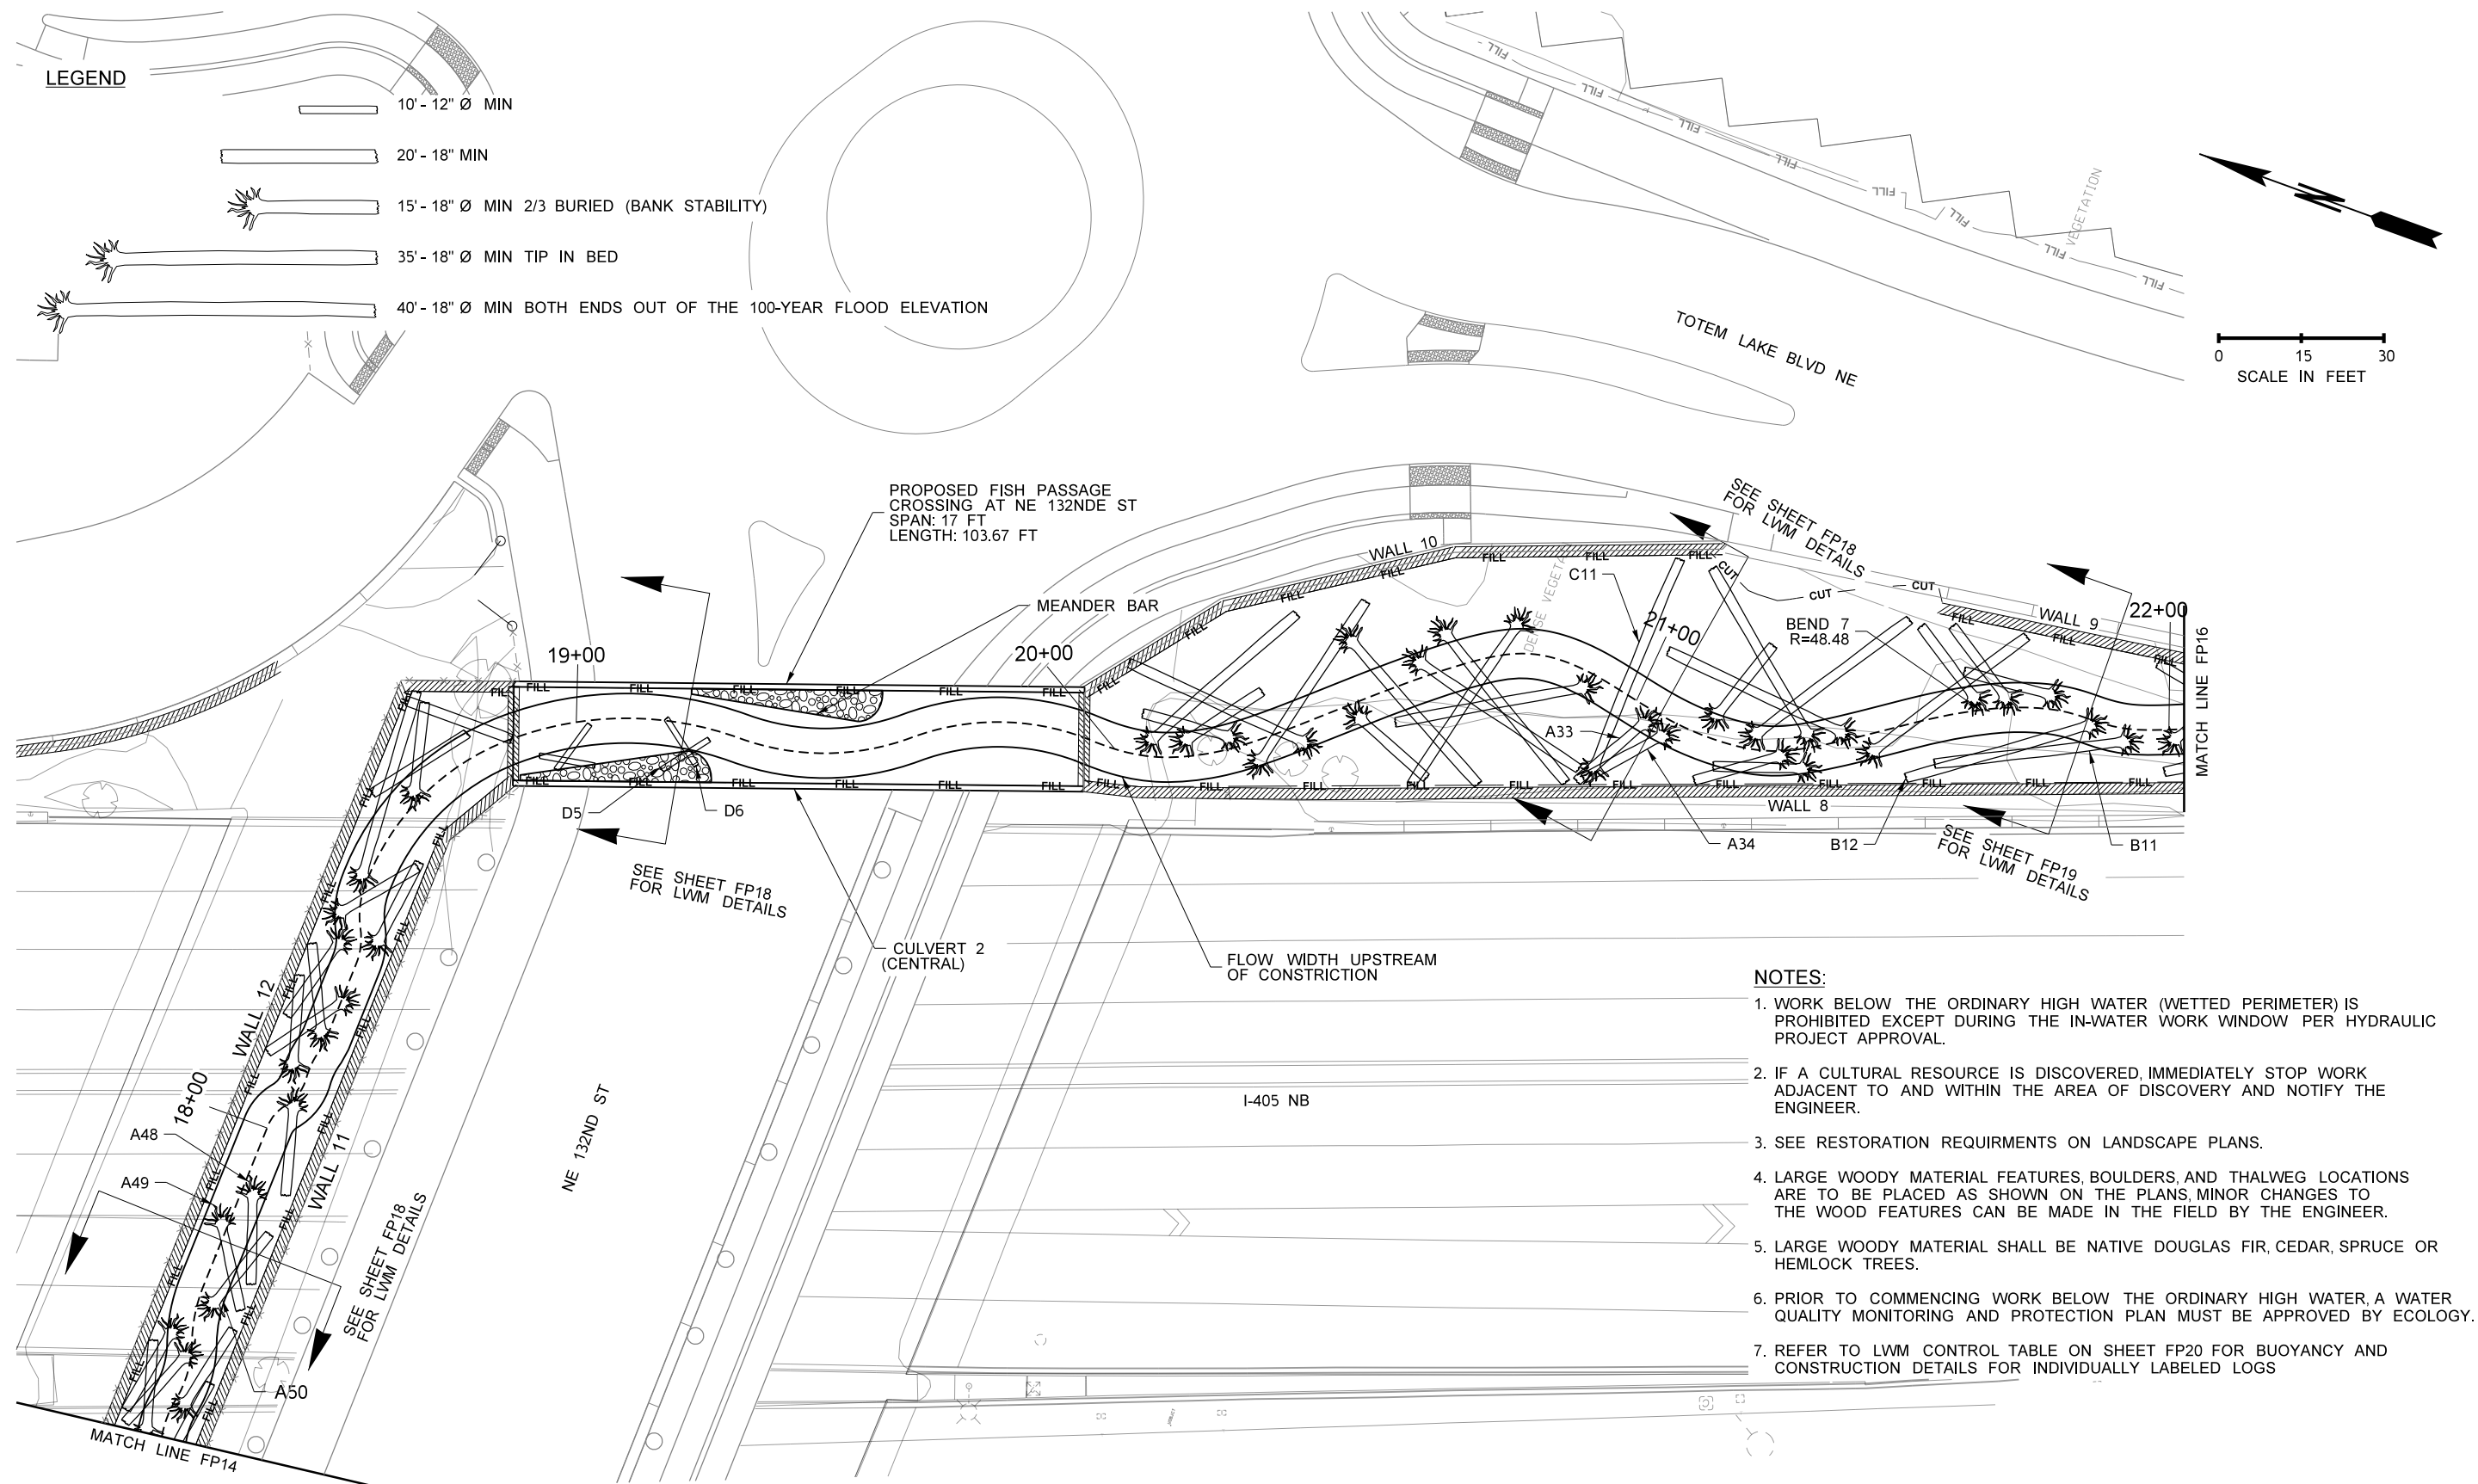







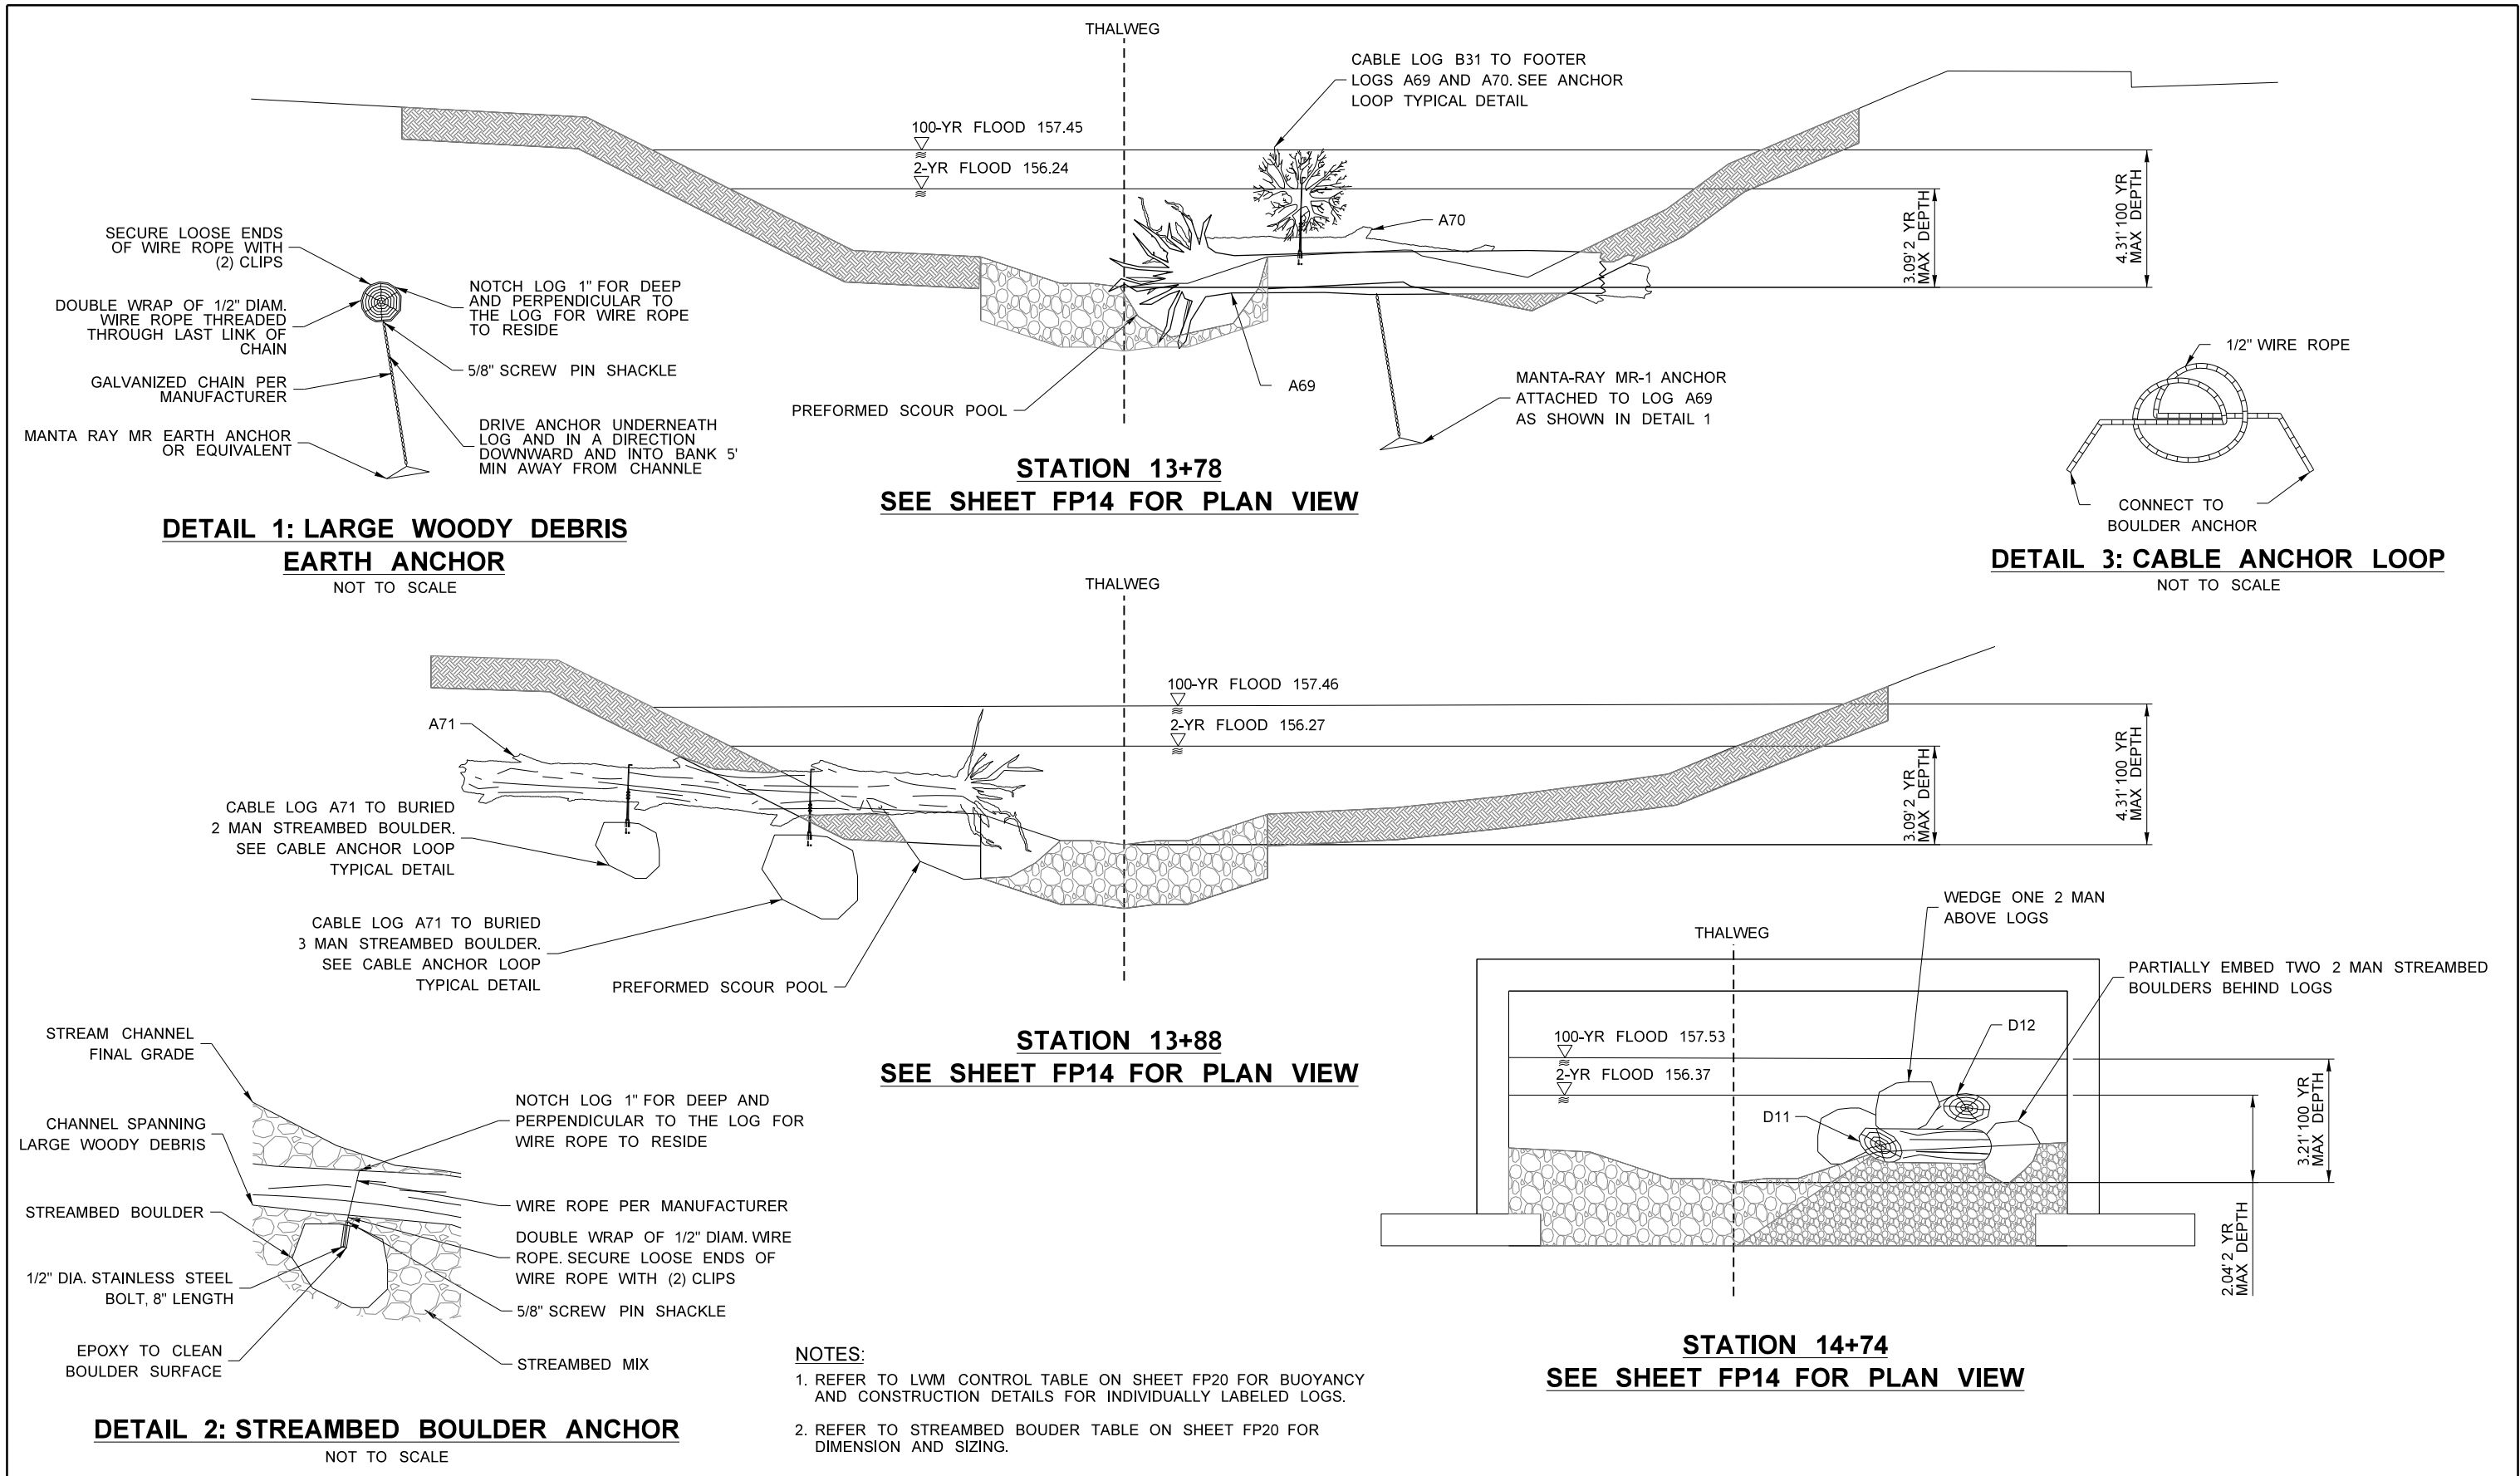


FILE NAME		XL5464_PS_FP_17.dgn										REGION NO.		STATE		FED.AID PROJ.NO.	</	
-----------	--	---------------------	--	--	--	--	--	--	--	--	--	------------	--	-------	--	------------------	--	--	----	--

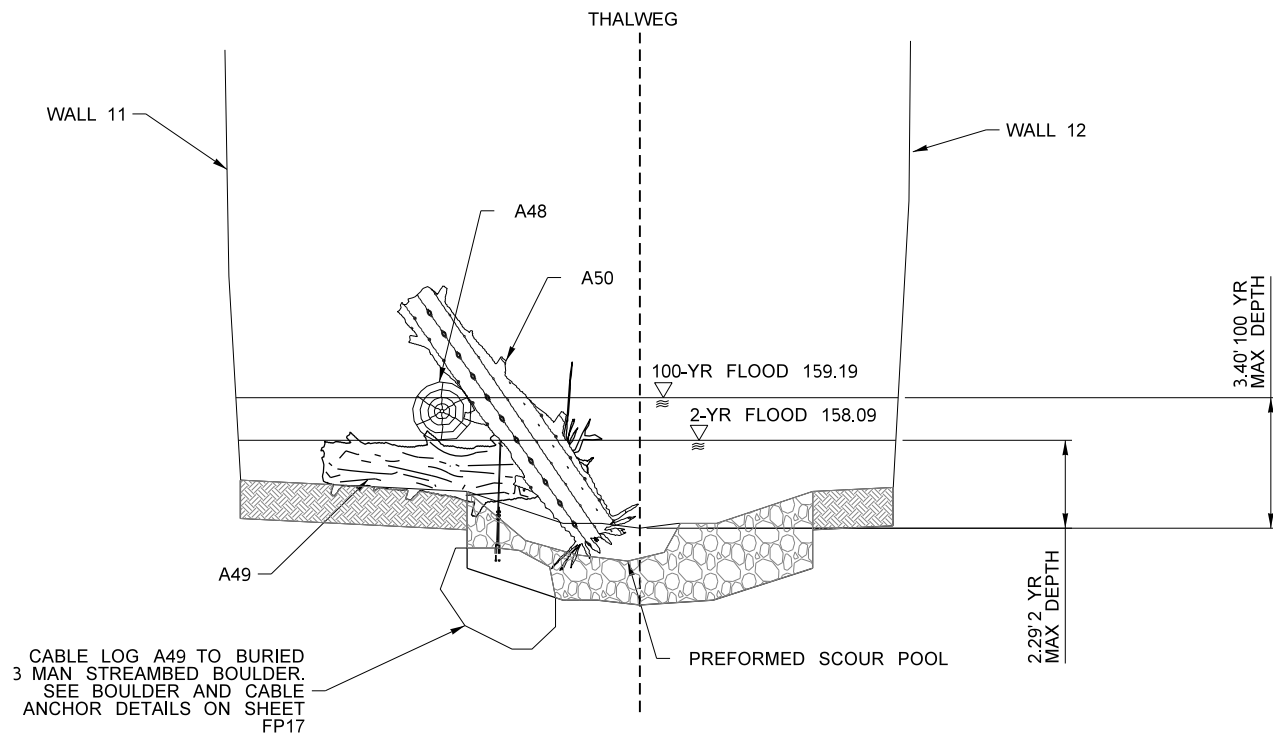

**STATION 17+77**  
**SEE SHEET FP15 FOR PLAN VIEW**

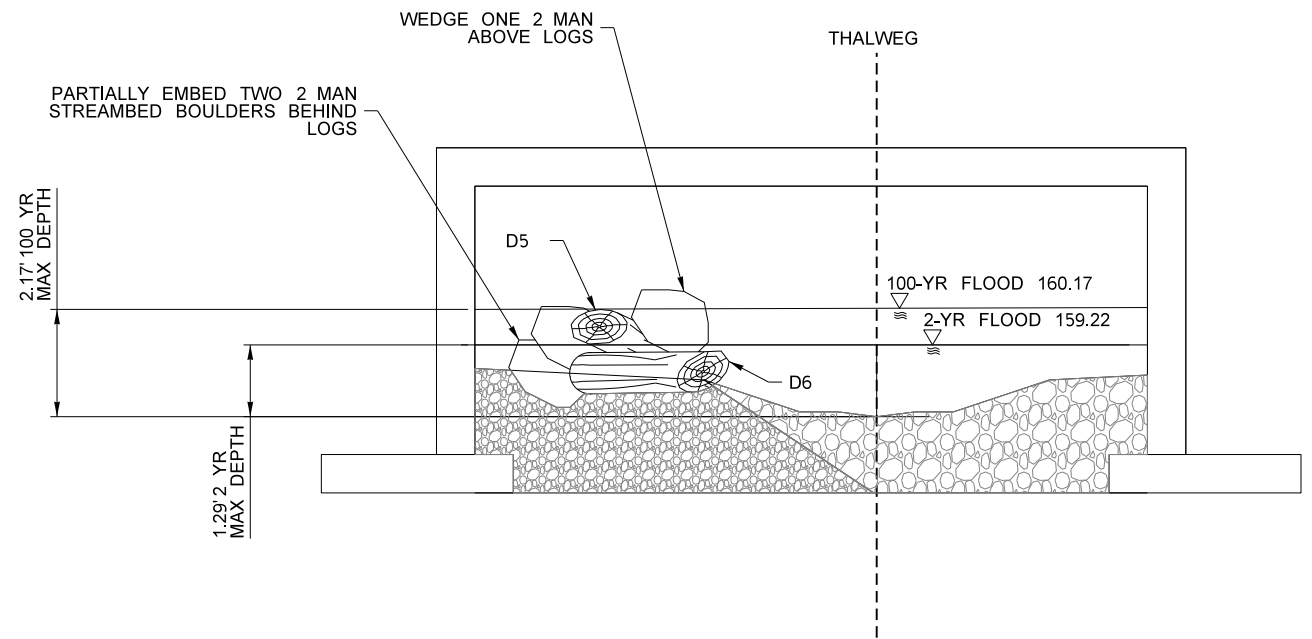

**STATION 19+20**  
**SEE SHEET FP15 FOR PLAN VIEW**

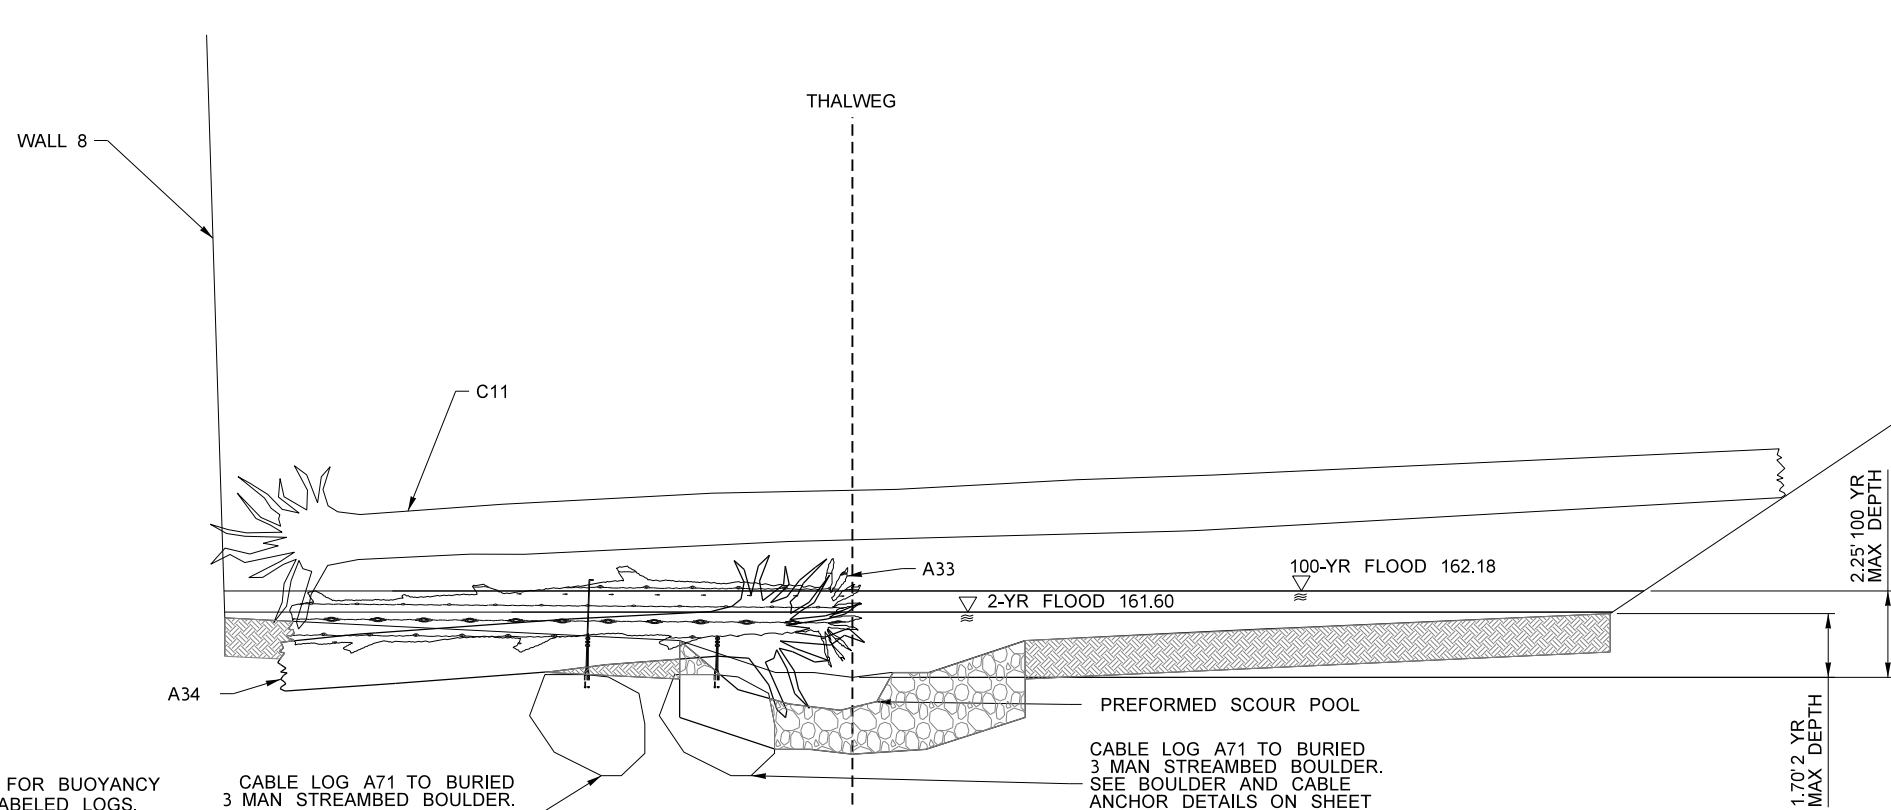

**STATION 21+05**  
**SEE SHEET FP15 FOR PLAN VIEW**

**NOTES:**


1. REFER TO LWM CONTROL TABLE ON SHEET FP20 FOR BUOYANCY AND CONSTRUCTION DETAILS FOR INDIVIDUALLY LABELED LOGS.
2. REFER TO STREAMBED BOULDER TABLE ON SHEET FP20 FOR DIMENSION AND SIZING.

CABLE LOG A71 TO BURIED  
3 MAN STREAMBED BOULDER.  
SEE BOULDER AND CABLE  
ANCHOR DETAILS ON SHEET  
FP17

CABLE LOG A71 TO BURIED  
3 MAN STREAMBED BOULDER.  
SEE BOULDER AND CABLE  
ANCHOR DETAILS ON SHEET  
FP17

FILE NAME		XL5464_PS_FP_18.dgn	
-----------	--	---------------------	--	--	



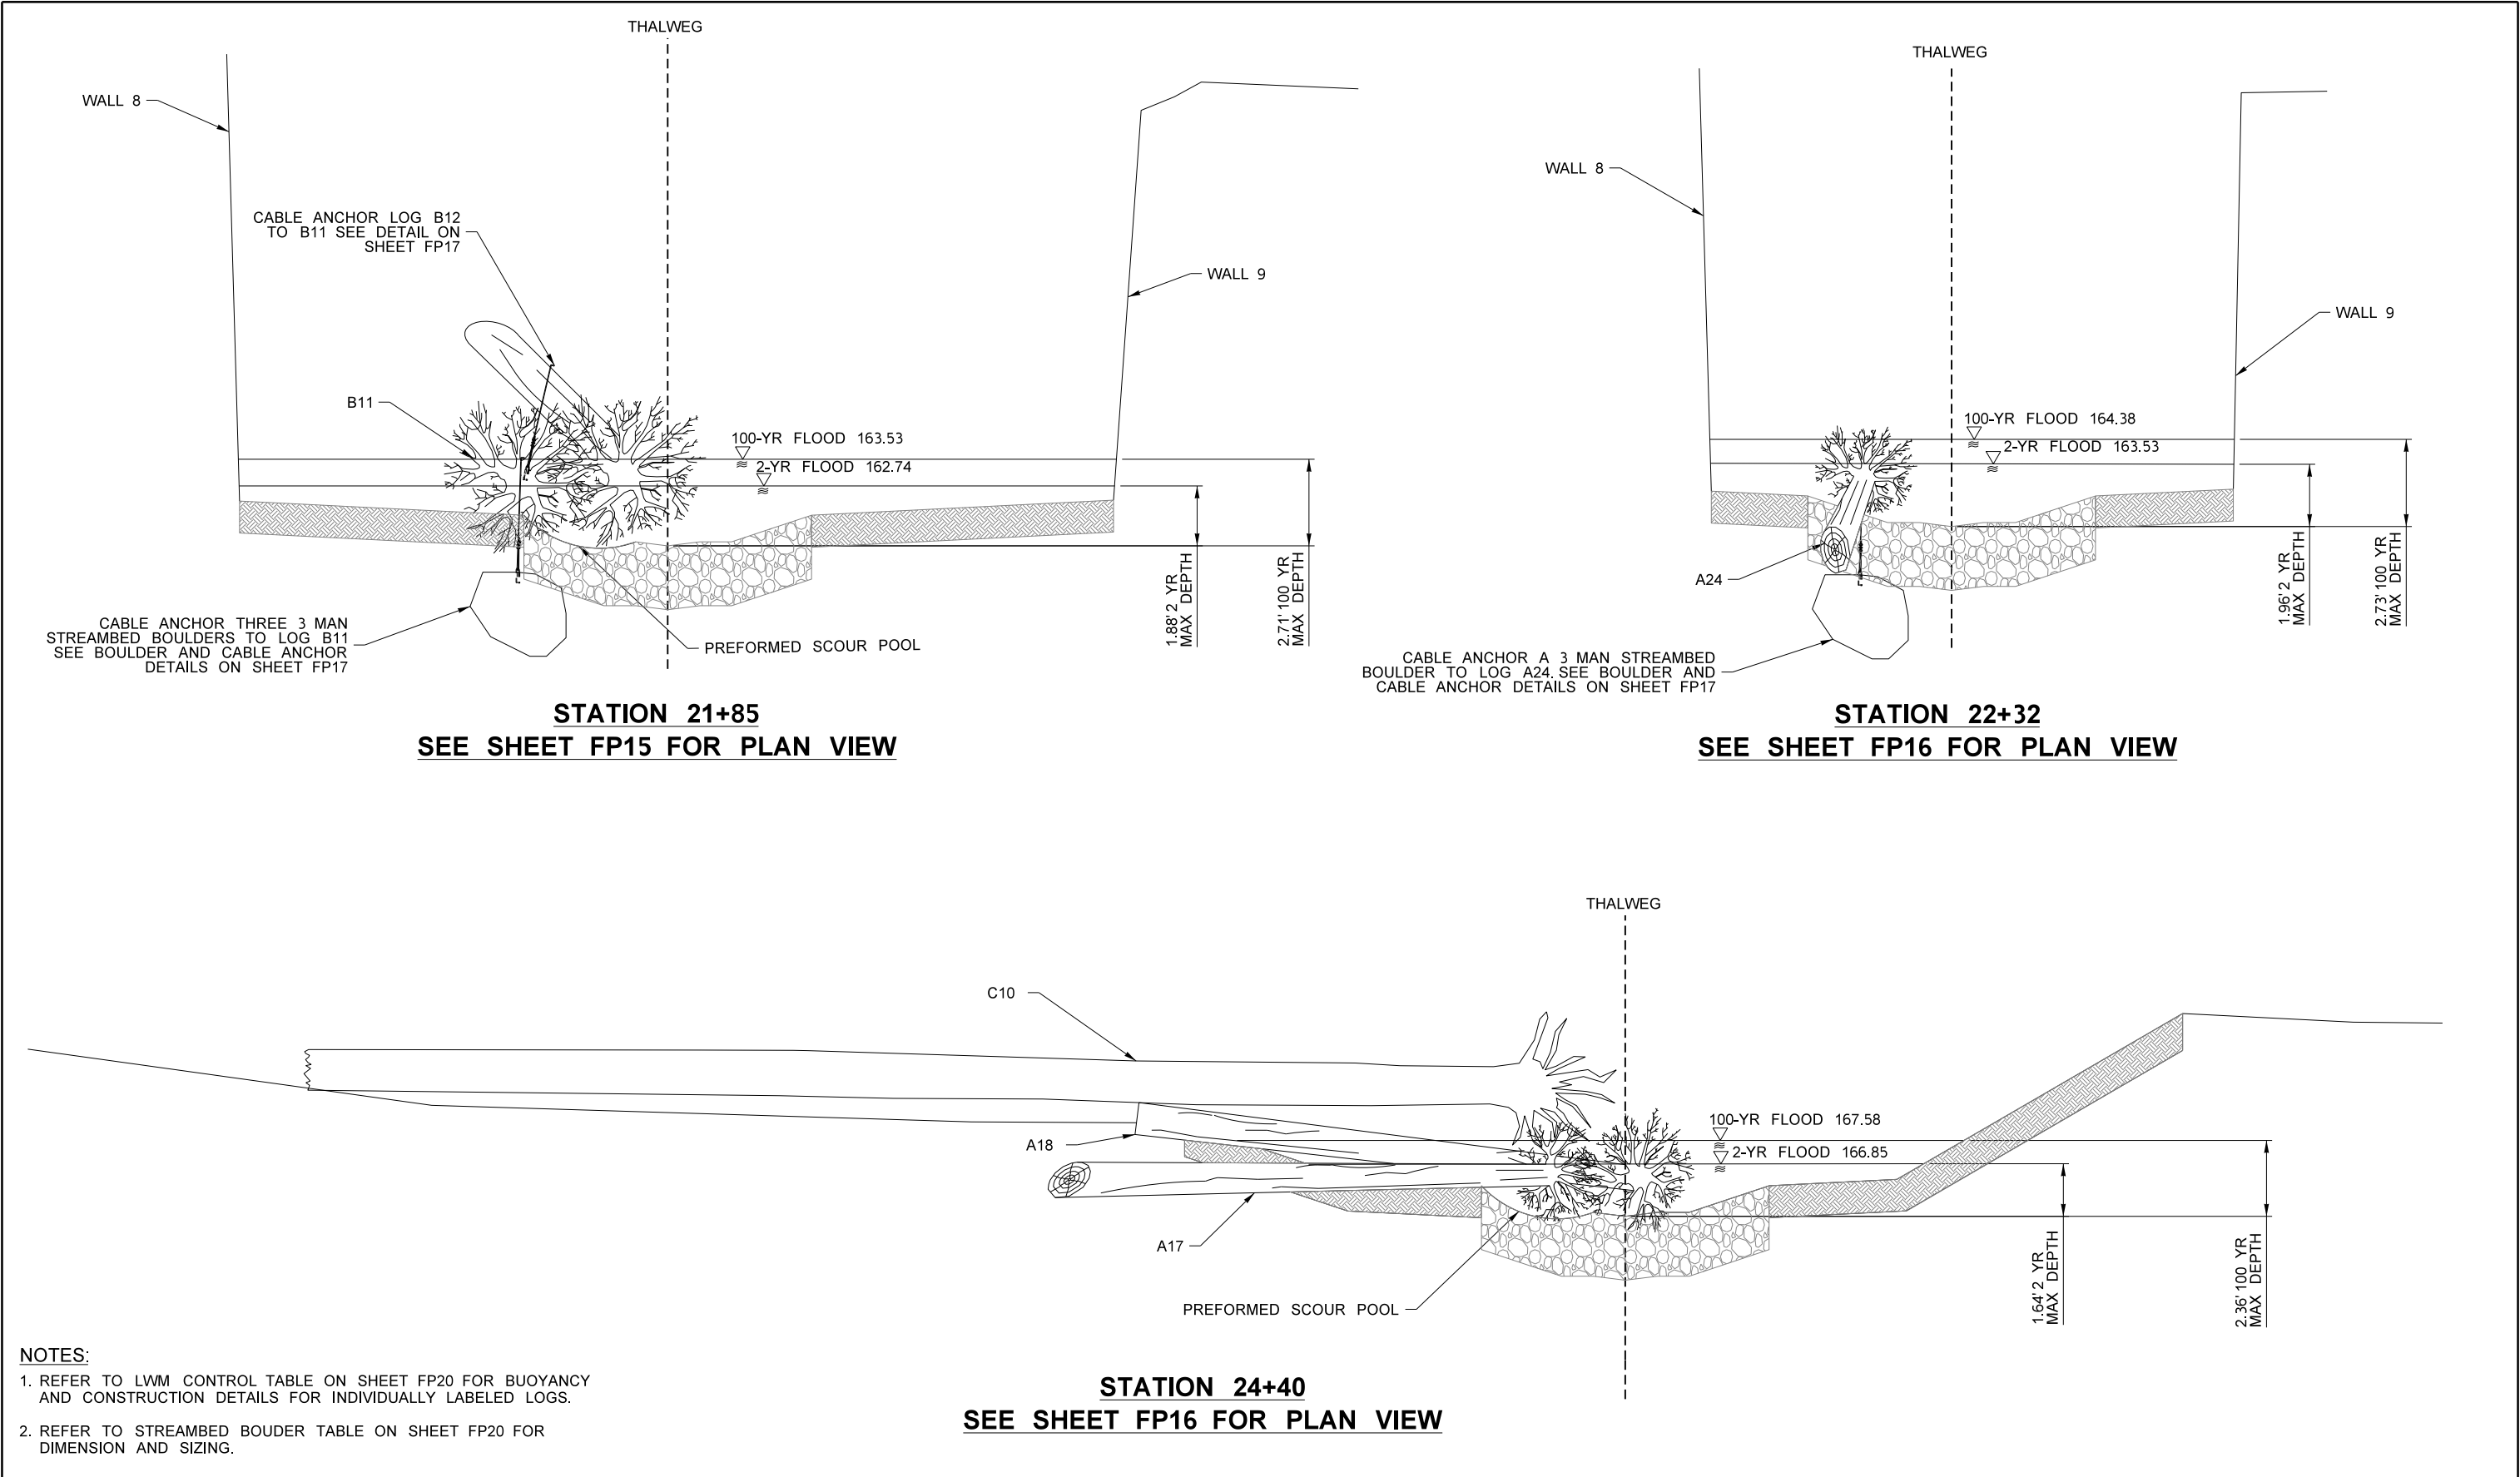

- NOTES:
1. REFER TO LWM CONTROL TABLE ON SHEET FP20 FOR BUOYANCY AND CONSTRUCTION DETAILS FOR INDIVIDUALLY LABELED LOGS.
  2. REFER TO STREAMBED BOUDER TABLE ON SHEET FP20 FOR DIMENSION AND SIZING.

FILE NAME XL5464_PS_FP_19.dgn	
-------------------------------	--	--	

LWM CONTROL TABLE							
LWD STATION	LOGS ID NO.	BUOYANCY FACTOR OF SAFETY	HORIZ. FACTOR OF SAFETY	BUOYANCY MOMENT (FT/LBS)	ANCHOR REQUIREMENTS		
					REQUIRED VERTICAL BALLAST (LBS)	LOG/BALLAST/ANCHOR NOTES	NOTES
13+32							TBD
13+56							TBD
13+70							TBD
13+78	A69	1.5	37.5	7.5	2138	STEM PARTIALLY BURIED, CABLE PINNED TO B31, MANTA RAY ANCHOR	BASELOG
	A70	2.4	16.6	4.4	2095	STEM PARTIALLY BURIED, CABLE PINNED TO B31	ATTACHED
13+88	B31	2.5	35.3	1.7	4072	CABLE PINNED TO A69 AND A70	STACKED
	A71	1.5	11.5	1.8	1640	STEM PARTIALLY BURIED, 1-2 MAN BOULDER & 1-3 MAN BOULDER ANCHORS	BASELOG
16+07							TBD
14+14							TBD
14+20							TBD
14+28							TBD
14+43							TBD
14+74 (SEE NOTE 1)	D11	1.4	6.5	2.1	466	2-MAN BOULDER BALLASTS	BASELOG
	D12	2.2	6.4	3.9	395	2-MAN BOULDERS BALLASTS	STACKED
15+00							TBD
16+38							TBD
16+55							TBD
16+72							TBD
16+87							TBD
17+00							TBD
17+14							TBD
17+32							TBD
17+39							TBD
17+49							TBD
17+52							TBD
17+77	A49	1.5	2.1	1.6	1718	1-3 MAN BURIED BOULDER ANCHOR	BASELOG
	A50	2.1	1.5	5.4	-301		STACKED
	A48	1.6	1.5	3.9	-63		STACKED
18+06							TBD
18+23							TBD
18+40							TBD
18+68							TBD
18+97							TBD
19+20 (SEE NOTE 1)	D5	1.7	1.9	1.8	484	2-2 MAN BOULDER BALLASTS	BASELOG
	D6	1.1	2.2	1.6	114	1-2 MAN BOULDERS BALLASTS	STACKED
20+12							TBD
20+31							TBD
20+46							TBD
20+49							TBD
20+74							TBD
21+05	A33	1.5	2.5	1.6	1382	PARTIALLY BURIED, 1-3 MAN BURIED BOULDER ANCHOR	BASELOG
	A34	1.5	2.2	1.5	1324	PARTIALLY BURIED, 1-3 MAN BURIED BOULDER ANCHOR	STACKED
	C11	3.5	3.2	3.1	-1591	SPANNING ACROSS 100-FLOOD LEVEL	STACKED
21+12							TBD
21+28							TBD
21+39							TBD
21+70							TBD
21+85	B11	1.5	2.7	2.1	4153	PARTIALLY BURIED AND 3-3 MAN BOULDER ANCHORS	BASELOG
	B12	2.2	1.5	4.5	-755	CABLE ANCHORED TO LOG B11	STACKED
22+07							TBD
22+18							TBD
22+32	A24	1.5	1.6	1.5	1343	1-3 MAN BOULDER ANCHOR	BASELOG
22+60 (SEE NOTE 1)	D3	1.9	57.8	2.3	457	1-2' BOULDER BALLAST	BASELOG
	D4	2.4	2.2	1.9	321	1-2' BOULDER BALLAST	STACKED
22+70							TBD

LWM CONTROL TABLE							
LWD STATION	LOGS ID NO.	BUOYANCY FACTOR OF SAFETY	HORIZ. FACTOR OF SAFETY	BUOYANCY MOMENT (FT/LBS)	ANCHOR REQUIREMENTS		
					REQUIRED VERTICAL BALLAST (LBS)	LOG/BALLAST/ANCHOR NOTES	NOTES
23+64							TBD
23+70							TBD
24+04							TBD
24+21							TBD
24+40	A17	2.6	2.8	2.2	1467	STEM PARTIALLY BURIED	BASELOG
	A18	9.1	2.5	16.4	2304		STACKED
	C10	118.5	47.0	104.3	-2777		STACKED
24+53							TBD
24+66							TBD
24+71							TBD
24+78							TBD
24+98							TBD
25+11							TBD
25+25							TBD
25+31							TBD
25+44							TBD
25+54							TBD
25+63							TBD
25+70							TBD
25+81							TBD
26+04	A8	1.7	8.9	3.4	1787	PARTIALLY BURIED	BASELOG
	B1	15.3	1204.5	70.6	-2258		STACKED
	A9	5.5	7.6	14.1	-920		STACKED
26+18	A6	2.3	2.9	2.5	1722	PARTIALLY BURIED	BASELOG
	B2	4.1	2.3	1.6	-582		STACKED
	C3	160.2	2016.0	160.2	-2786		STACKED
26+38	A2	2.5	1.7	2.4	1631	PARTIALLY BURIED	BASELOG
	A1	6.8	1.7	6.1	-1187		STACKED
	C1	204.4	26.4	204.4	-2792		STACKED
26+41	A3	2.2	3.1	2.6	1549		BASELOG
	A4	6.0	2.3	6.4	-249		STACKED
	C2	28029.0	1457.0	4216.5	-2813		STACKED

LOG SCHEDULE			
LOG NUMBER	LOG LENGTH	LOG DIAMETER	ROOTWAD
A	15	1.5	YES
B	35	1.5	YES
C	40	1.5	YES
D	10	1.0	NO
E	20	1.5	NO

STREAMBED BOULDERS		
BOULDER NAME	APPROXIMATE SIZE	APPROXIMATE WEIGHT (lbf) BELOW WSE*
ONE MAN	12"-18"	54
TWO MAN	18"-28"	430
THREE MAN	28"-36"	1450
* WEIGHT DETERMINED FROM RAFFERTY (2016) COMPUTATIONAL DESIGN TOOL. ONE, TWO, AND THREE MAN BOULDERS WERE DESIGNED TO BE 1', 2', AND 3' DIAMETER BOULDERS, RESPECTIVELY.		


NOTES:  
1. MOBILE WOOD DEBRIS. DESIGNED TO BE STABLE FOR A 10 YEAR FLOOD EVENT.  
2. TBD = VALUES TO BE DETERMINED AT A LATER DATE.

FILE NAME	XL5464_PS_FP_20.dgn		
TIME	8:17:57 PM		
DATE	1/12/2022		
PLOTTED BY	wsppw14ics02\$		
DESIGNED BY	A.SHANMUGHAM		
ENTERED BY	A.SHANMUGHAM		
CHECKED BY	C.BUITRAGO		
PROJ. ENGR.	E. PAO		
REGIONAL ADM.			

PRELIMINARY		NOT FOR CONSTRUCTION	
REVISION		DATE	BY

REGION NO.		STATE		FED.AID PROJ.NO.	
10		WASH			
JOB NUMBER					
CONTRACT NO.		LOCATION NO.		XL-5464	

DATE		DATE	
P.E. STAMP BOX		P.E. STAMP BOX	

		I-405 NE 132ND STREET INTERCHANGE PROJECT	
1001 Fourth Ave, Suite 3100, Seattle, WA 98154 Tel: (206) 382-5200		LWM CONTROL TABLE AND LOG SCHEDULE	

PLAN REF NO	FP20
SHEET	
OF	
SHEETS	