
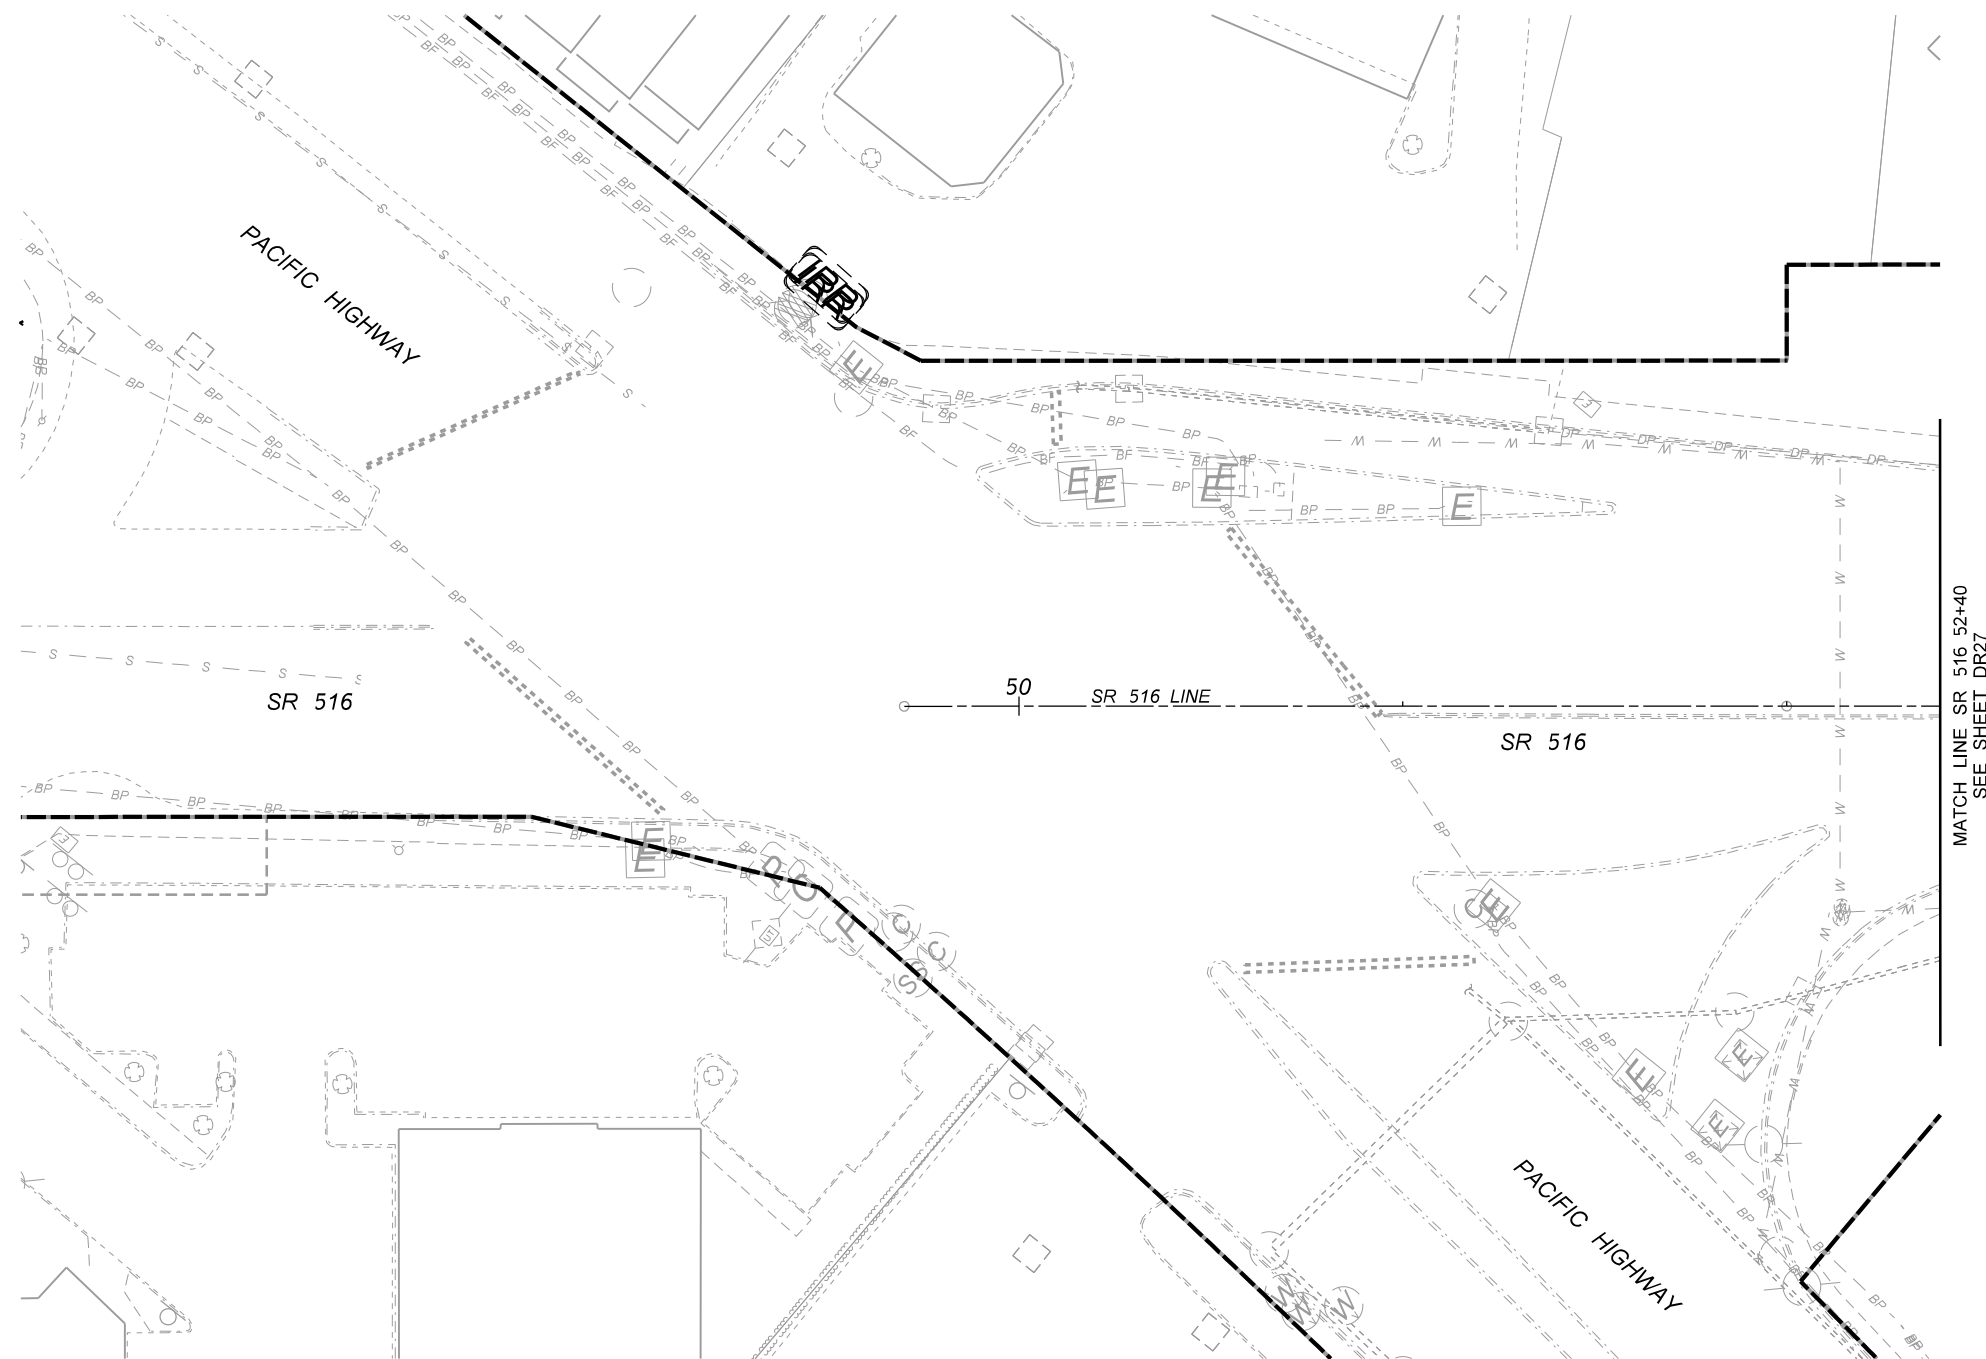


T.22N. R.4E. W.M.

NOTES:

1. EXISTING PIPES WITHIN CITY OF SEATAC ROW
SHALL BE REMOVED. ABANDONMENT IS PROHIBITED.

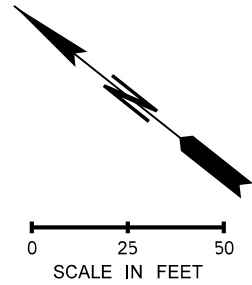

DRAINAGE LEGEND:

- | | |
|--|---|
| | RIGHT-OF-WAY (R.O.W.)
AND LIMITED ACCESS |
| | EXISTING CITY
R.O.W. / EASEMENT |
| | PROPOSED CITY
R.O.W. / EASEMENT |
| | PROPERTY LINE |
| | WETLAND BOUNDARY |
| | IMPACT AREA LINE |
| | CONSTRUCTION ALIGNMENT |
| | CATCH BASIN/ CONCRETE INLET |
| | GRATE INLET TYPE 2 |
| | MANHOLE |
| | DROP INLET |
| | EXISTING DITCH |
| | PROPOSED DRAINAGE DITCH |
| | EXISTING STORM DRAIN |
| | PROPOSED STORM DRAIN |
| | EXISTING CULVERT |
| | PROPOSED CULVERT |
| | PROPOSED UNDERDRAIN |
| | EXISTING STORM TO BE
REMOVED/ABANDONED |
| | ROCK INLET/OUTFALL PROTECTION |
| | PROPOSED BIOFILTRATION SWALE |
| | PROPOSED MEDIA FILTER DRAIN |
| | PROPOSED BIORETENTION |
| | ROCK UNDERDRAIN/ SPLASH PAD |
| | ROCK CHECK DAM |


[illegible]

T.22N. R.4E. W.M.

DRAINAGE REFERENCE SUMMARY	
DESCRIPTION	PROFILE SHEET(S)
TRUNK 46A	DP23
TRUNK 164	DP29
TRUNK 183	DP36
TRUNK 47	DP25

NOTES:

1. EXISTING PIPES WITHIN CITY OF SEATAC ROW SHALL BE REMOVED. ABANDONMENT IS PROHIBITED.

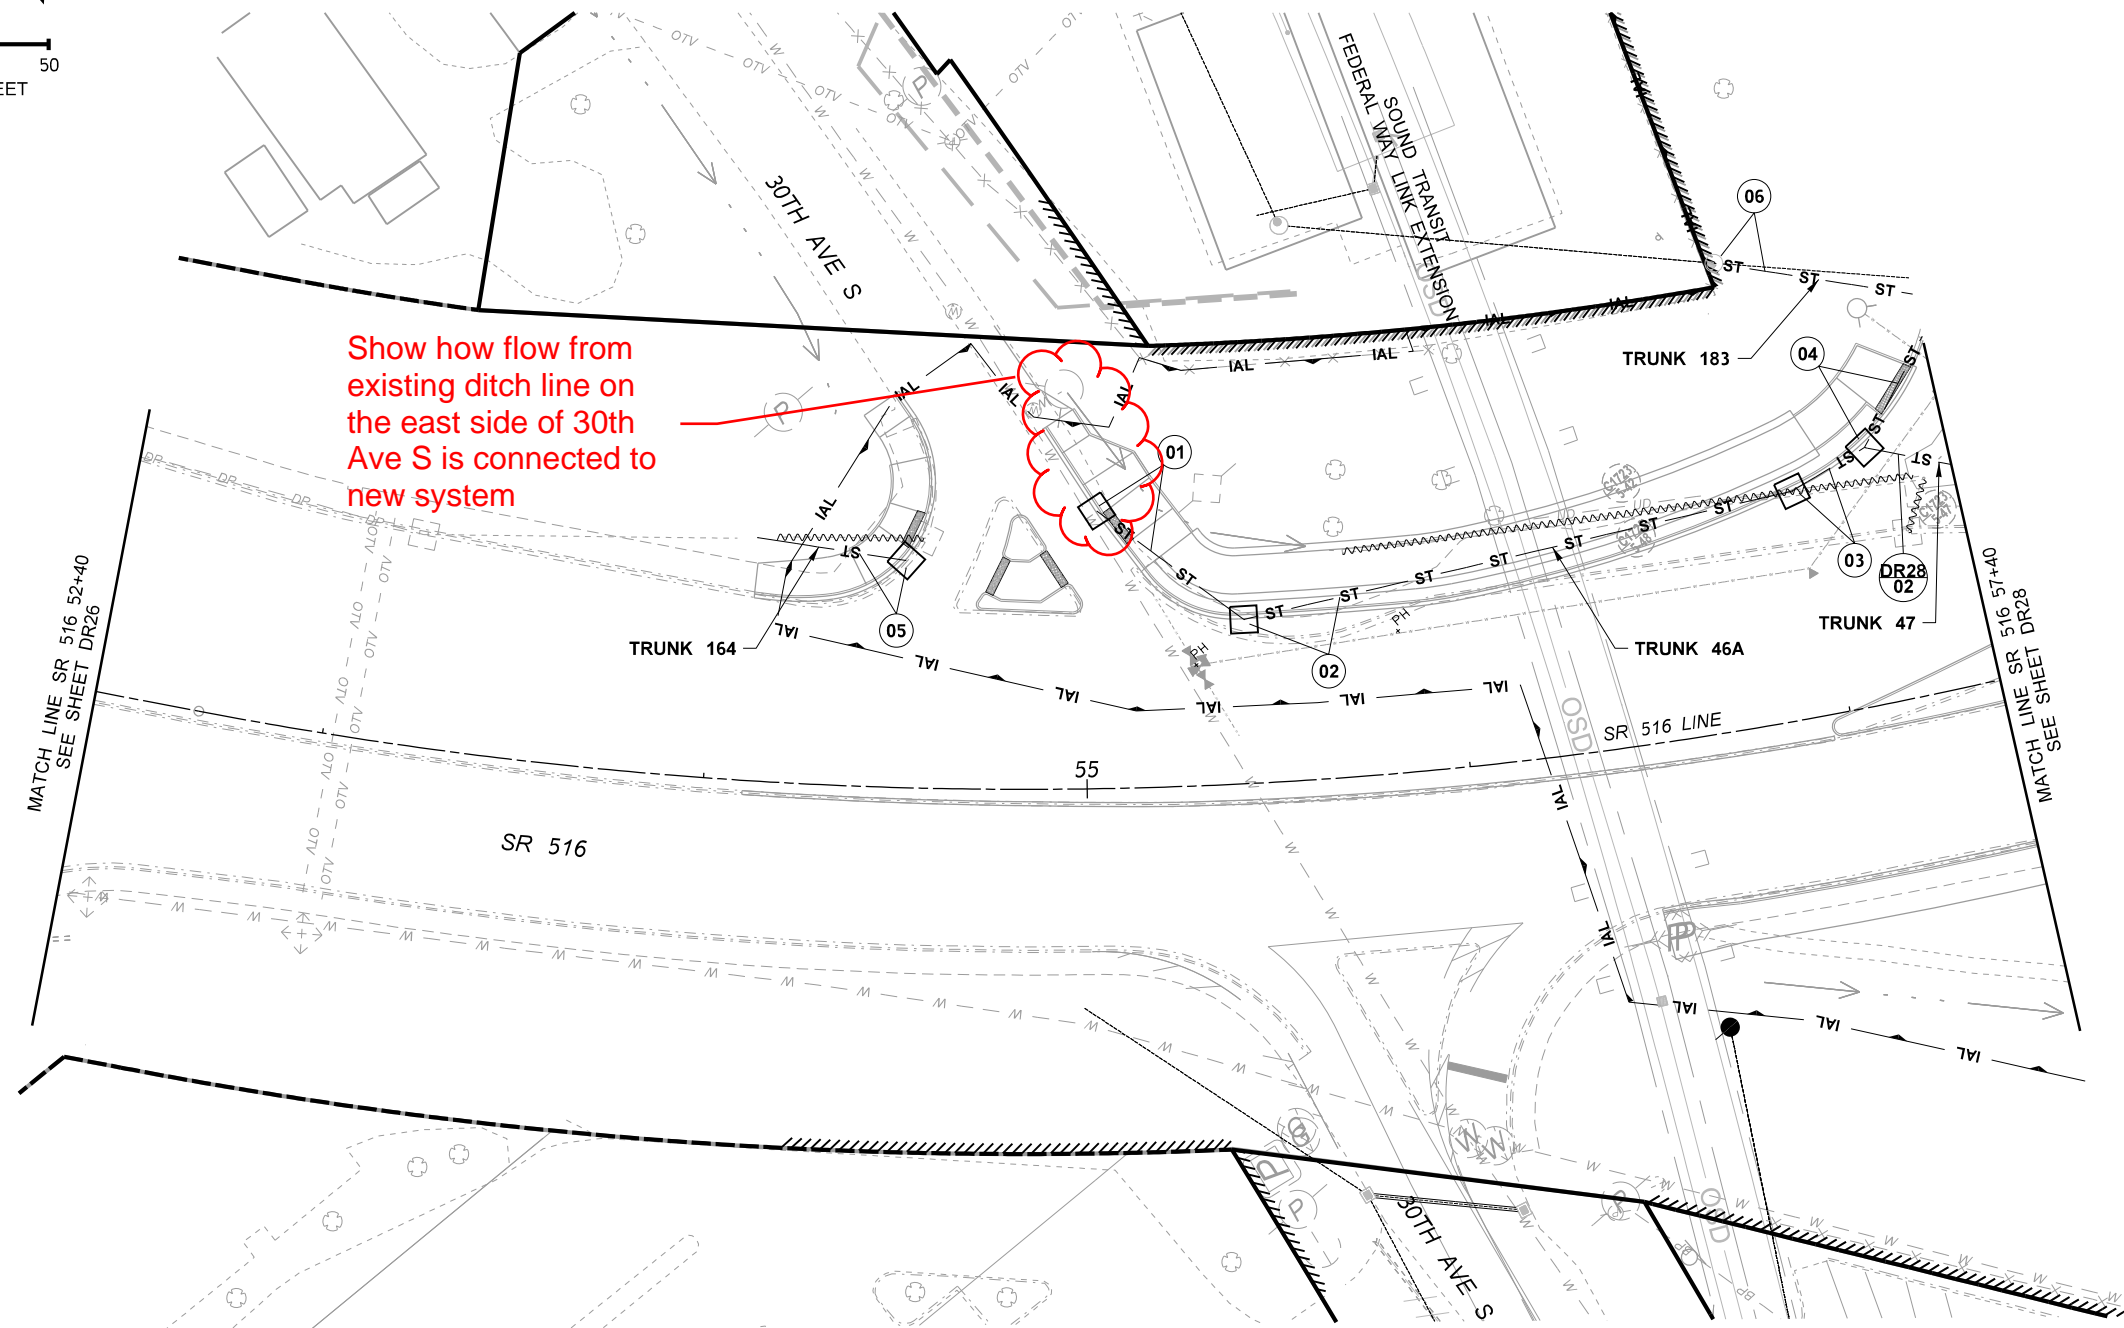

DRAINAGE LEGEND:

	RIGHT-OF-WAY (R.O.W.) AND LIMITED ACCESS
	EXISTING CITY R.O.W. / EASEMENT
	PROPOSED CITY R.O.W. / EASEMENT
	PROPERTY LINE
	WETLAND BOUNDARY
	IMPACT AREA LINE
	CONSTRUCTION ALIGNMENT
	CATCH BASIN/ CONCRETE INLET
	GRATE INLET TYPE 2
	MANHOLE
	DROP INLET
	EXISTING DITCH
	PROPOSED DRAINAGE DITCH
	EXISTING STORM DRAIN
	PROPOSED STORM DRAIN
	EXISTING CULVERT
	PROPOSED CULVERT
	PROPOSED UNDERDRAIN
	EXISTING STORM TO BE REMOVED/ABANDONED
	ROCK INLET/OUTFALL PROTECTION
	PROPOSED BIOFILTRATION SWALE
	PROPOSED MEDIA FILTER DRAIN
	PROPOSED BIORETENTION
	ROCK UNDERDRAIN/ SPLASH PAD
	ROCK CHECK DAM

[illegible]

T.22N. R.4E. W.M.

DRAINAGE REFERENCE SUMMARY

DESCRIPTION	PROFILE SHEET(S)
TRUNK 12	DP08
TRUNK 18	DP11
TRUNK 27	DP15
TRUNK 46B	DP23
TRUNK 47	DP25
TRUNK 48A	DP35
TRUNK 49	DP34
TRUNK 151	DP34
TRUNK 153	DP34
TRUNK 154	DP36
TRUNK 183	DP36

NOTES:
1. EXISTING PIPES WITHIN CITY OF SEATAC ROW SHALL BE REMOVED. ABANDONMENT IS PROHIBITED.

DRAINAGE LEGEND:

- RIGHT-OF-WAY (R.O.W.) AND LIMITED ACCESS
- EXISTING CITY R.O.W. / EASEMENT
- PROPOSED CITY R.O.W. / EASEMENT
- PROPERTY LINE
- WETLAND BOUNDARY
- IMPACT AREA LINE
- CONSTRUCTION ALIGNMENT
- CATCH BASIN/ CONCRETE INLET
- GRATE INLET TYPE 2
- MANHOLE
- DROP INLET
- EXISTING DITCH
- PROPOSED DRAINAGE DITCH
- EXISTING STORM DRAIN
- PROPOSED STORM DRAIN
- EXISTING CULVERT
- PROPOSED CULVERT
- PROPOSED UNDERDRAIN
- EXISTING STORM TO BE REMOVED/ABANDONED
- ROCK INLET/OUTFALL PROTECTION
- PROPOSED BIOFILTRATION SWALE
- PROPOSED MEDIA FILTER DRAIN
- PROPOSED BIORETENTION
- ROCK UNDERDRAIN/ SPLASH PAD
- ROCK CHECK DAM

FILE NAME		c:\pwworking\jacobs_b&lpw-r\mandgrid0321956\C9424_PS_DR28.dgn	
-----------	--	---	--	--	

T.22N. R.4E. W.M.

DRAINAGE REFERENCE SUMMARY

DESCRIPTION	PROFILE SHEET(S)
TRUNK 99	DP78

NOTES:

1. EXISTING PIPES WITHIN CITY OF SEATAC ROW SHALL BE REMOVED. ABANDONMENT IS PROHIBITED.

When Depth to invert is greater than 4' a type II CB is required for maintenance access.

DRAINAGE LEGEND:

- RIGHT-OF-WAY (R.O.W.) AND LIMITED ACCESS
- EXISTING CITY R.O.W. / EASEMENT
- PROPOSED CITY R.O.W. / EASEMENT
- PROPERTY LINE
- WETLAND BOUNDARY
- IMPACT AREA LINE
- CONSTRUCTION ALIGNMENT
- CATCH BASIN/ CONCRETE INLET
- GRATE INLET TYPE 2
- MANHOLE
- DROP INLET
- EXISTING DITCH
- PROPOSED DRAINAGE DITCH
- EXISTING STORM DRAIN
- PROPOSED STORM DRAIN
- EXISTING CULVERT
- PROPOSED CULVERT
- PROPOSED UNDERDRAIN
- EXISTING STORM TO BE REMOVED/ABANDONED
- ROCK INLET/OUTFALL PROTECTION
- PROPOSED BIOFILTRATION SWALE
- PROPOSED MEDIA FILTER DRAIN
- PROPOSED BIORETENTION
- ROCK UNDERDRAIN/ SPLASH PAD
- ROCK CHECK DAM

FILE NAME	c:\pwworking\jacobs_b&lpw-rlmandgrnd0321956\C9424_PS_DR54.dgn	REGION NO.	STATE	FED.AID PROJ.NO.
TIME	5:40:29 PM	10	WASH	
DATE	12/16/2021	JOB NUMBER		
PLOTTED BY	GlennR	CONTRACT NO.	C9424	LOCATION NO.
DESIGNED BY	T. STANLEY			
ENTERED BY	A. MAILLOUX			
CHECKED BY	S. MESIC			
PROJ. ENGR.	A. CHEPEL			
REGIONAL ADM.	J. WHITE			
REV B - FINAL REVIEW	12/03/21			
REV A - PRELIMINARY REVIEW	7/23/21			
REVISION	DATE	BY		



PRELIMINARY

NOT FOR CONSTRUCTION



SR509
I-5 TO 24TH AVENUE S
NEW EXPRESSWAY


DRAINAGE PLAN

PLAN REF NO
DR54
SHEET
OF
SHEETS

T.22N. R.4E. W.M.

NOTES:
1. EXISTING PIPES WITHIN CITY OF SEATAC ROW
SHALL BE REMOVED. ABANDONMENT IS PROHIBITED.

DRAINAGE REFERENCE SUMMARY		
DESCRIPTION	PROFILE	SHEET(S)
TRUNK 50	DP50	
TRUNK 56	DP56	
TRUNK 60	DP58	
TRUNK 61	DP58	
TRUNK 101	DP79	

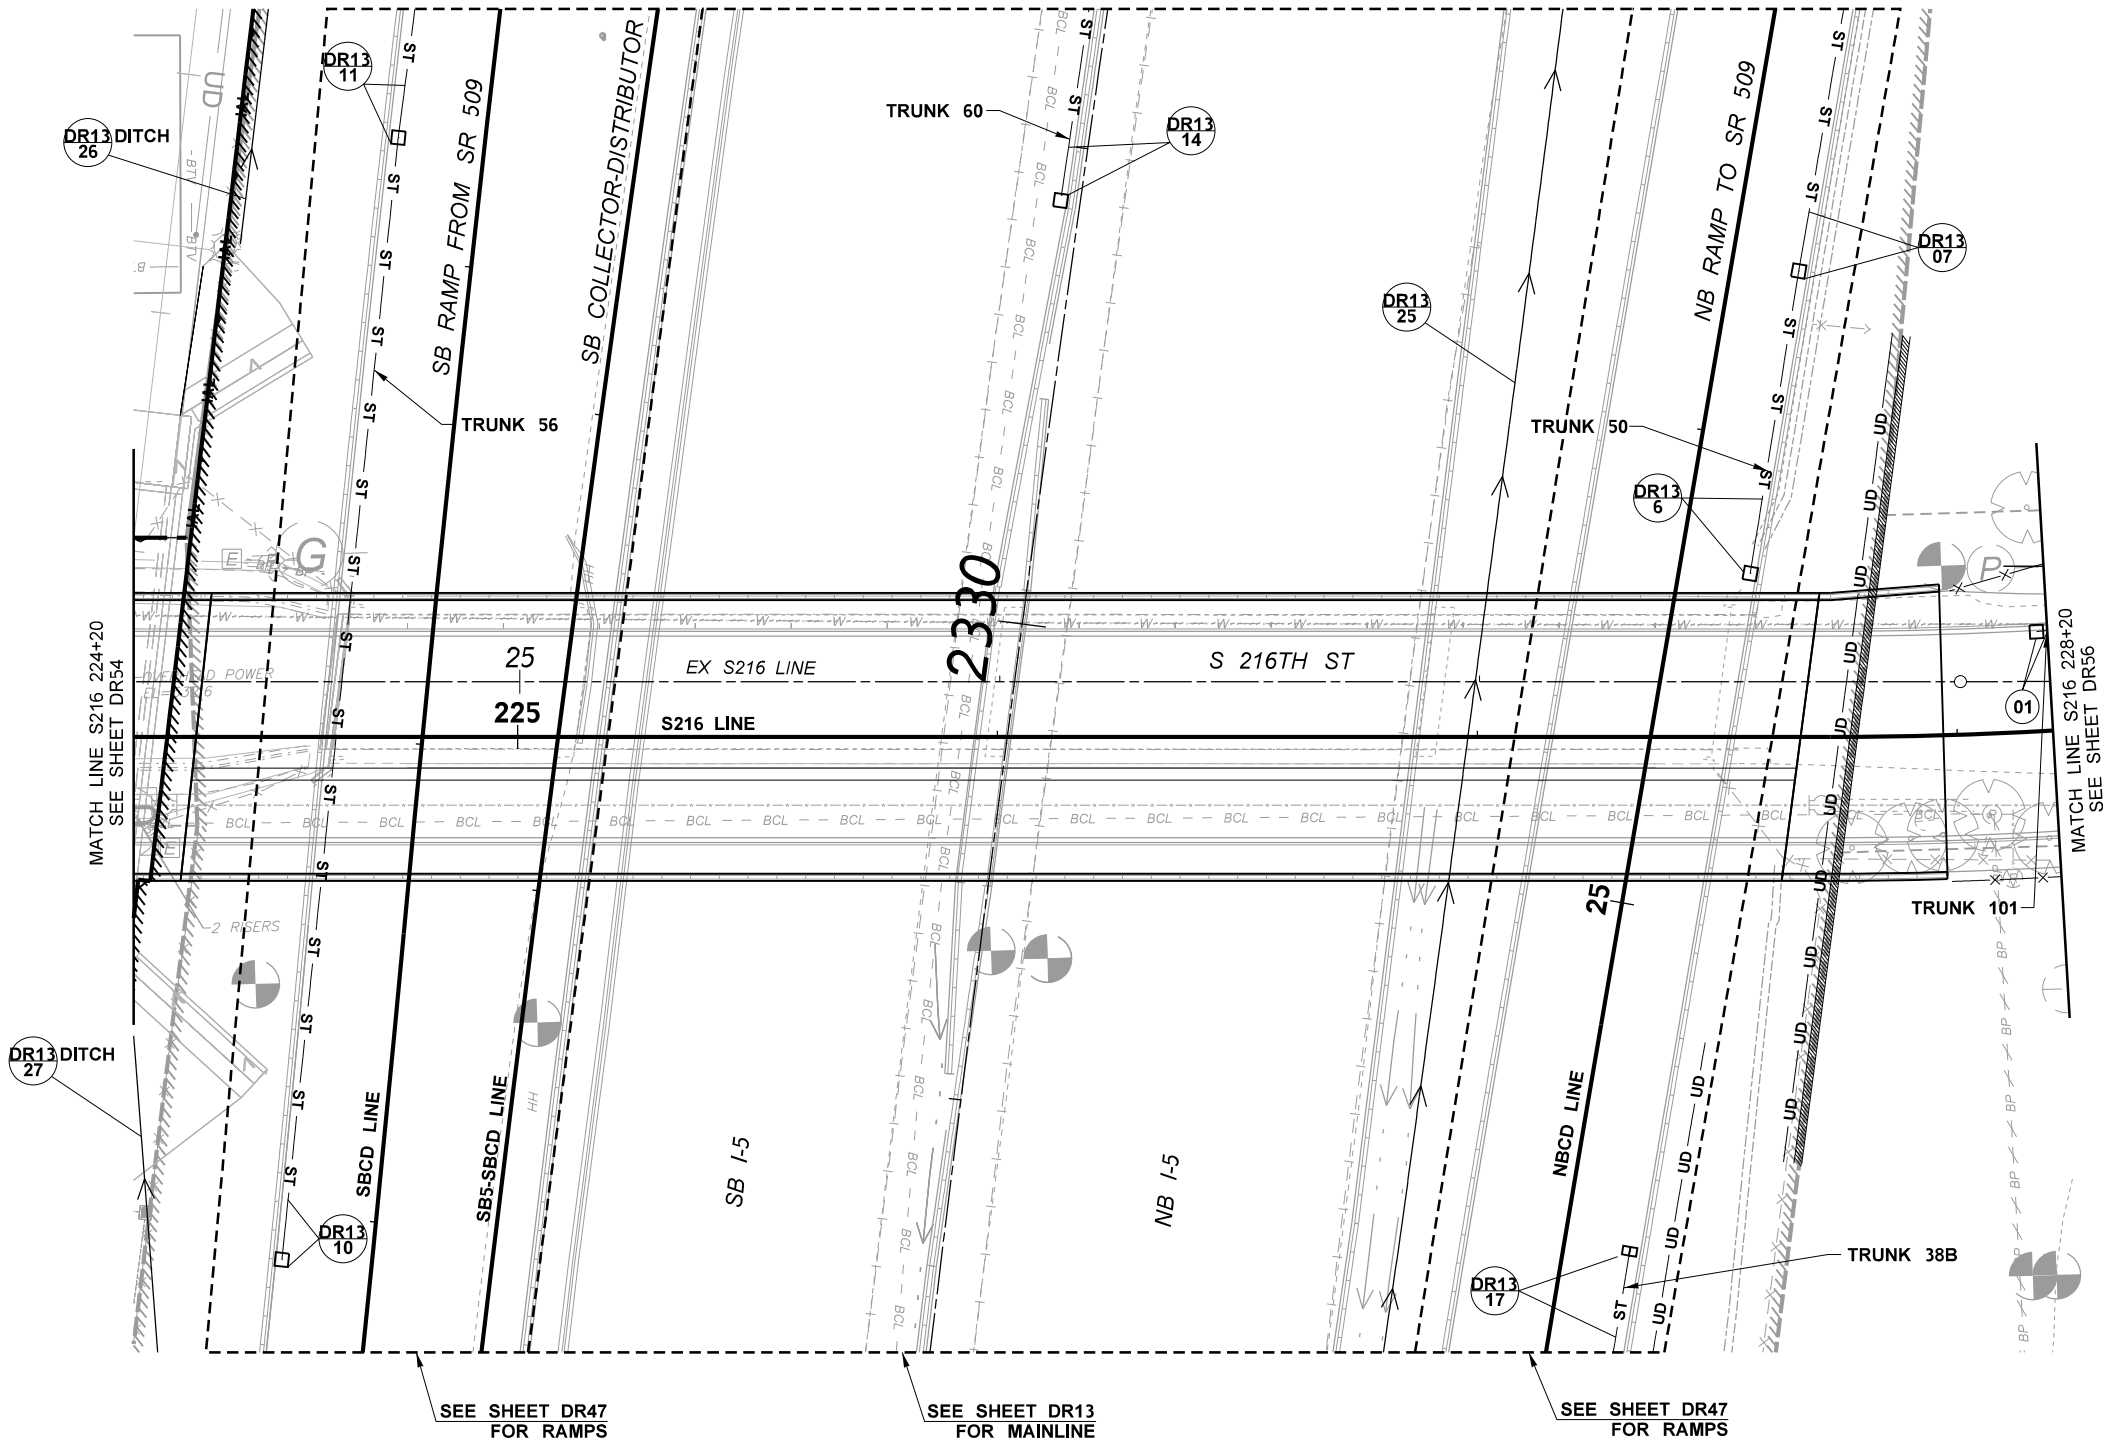

DRAINAGE LEGEND:	
	RIGHT-OF-WAY (R.O.W.) AND LIMITED ACCESS
	EXISTING CITY R.O.W. / EASEMENT
	PROPOSED CITY R.O.W. / EASEMENT
	PROPERTY LINE
	WETLAND BOUNDARY
	IMPACT AREA LINE
	CONSTRUCTION ALIGNMENT
	CATCH BASIN / CONCRETE INLET
	GRATE INLET TYPE 2
	MANHOLE
	DROP INLET
	EXISTING DITCH
	PROPOSED DRAINAGE DITCH
	EXISTING STORM DRAIN
	PROPOSED STORM DRAIN
	EXISTING CULVERT
	PROPOSED CULVERT
	PROPOSED UNDERDRAIN
	EXISTING STORM TO BE REMOVED / ABANDONED
	ROCK INLET / OUTFALL PROTECTION
	PROPOSED BIOFILTRATION SWALE
	PROPOSED MEDIA FILTER DRAIN
	PROPOSED BIORETENTION
	ROCK UNDERDRAIN / SPLASH PAD
	ROCK CHECK DAM

FILE NAME				c:\pwworking\jacobs_b&lpw-rlmandgrd0321956\C9424_PS_DR55.dgn	
-----------	--	--	