



PO Box 68697
Seattle, WA 98168-0697
Ph : (253)872-7173

Letter of Transmittal

To: James Harper, P.E.
WSDOT
MS NB82-52
P O Box 330310
Seattle, WA 98133-9710
Ph: (206)768-5601

Transmittal #: 56
Date: 12/23/2021
Contract #: 9698 Ravensdale Creek Fish Passage
SBI Job #: 1.0009698.00

Subject: Submittal of Open Ex Plan

WE ARE SENDING YOU

☒ Attached

☐ Under separate cover via None the following items:

☐ Shop drawings

☐ Prints

☐ Plans

☐ Samples

☐ Copy of letter

☐ Change order

☐ Specifications

☒ Submittal

Document Type	Copies	Date	No.	Description
Attachment	1	12/23/21		Submittal of 12-23-21 (Open Excavation Plan).pdf

THESE ARE TRANSMITTED as checked below:

☒ For approval

☐ Approved as submitted

☐ Resubmit ___ copies for approval

☐ For your use

☐ Approved as noted

☐ Submit ___ copies for distribution

☐ As requested

☐ Returned for corrections

☐ Return ___ corrected prints

☐ For review and comment

☐ Other

☐ FOR BIDS DUE

☐ PRINTS RETURNED AFTER LOAN TO US


Remarks:

Copy To:

From: Slater, Kevin (Scarsella Bros, Inc.)

Signature: _____

Kevin Slater

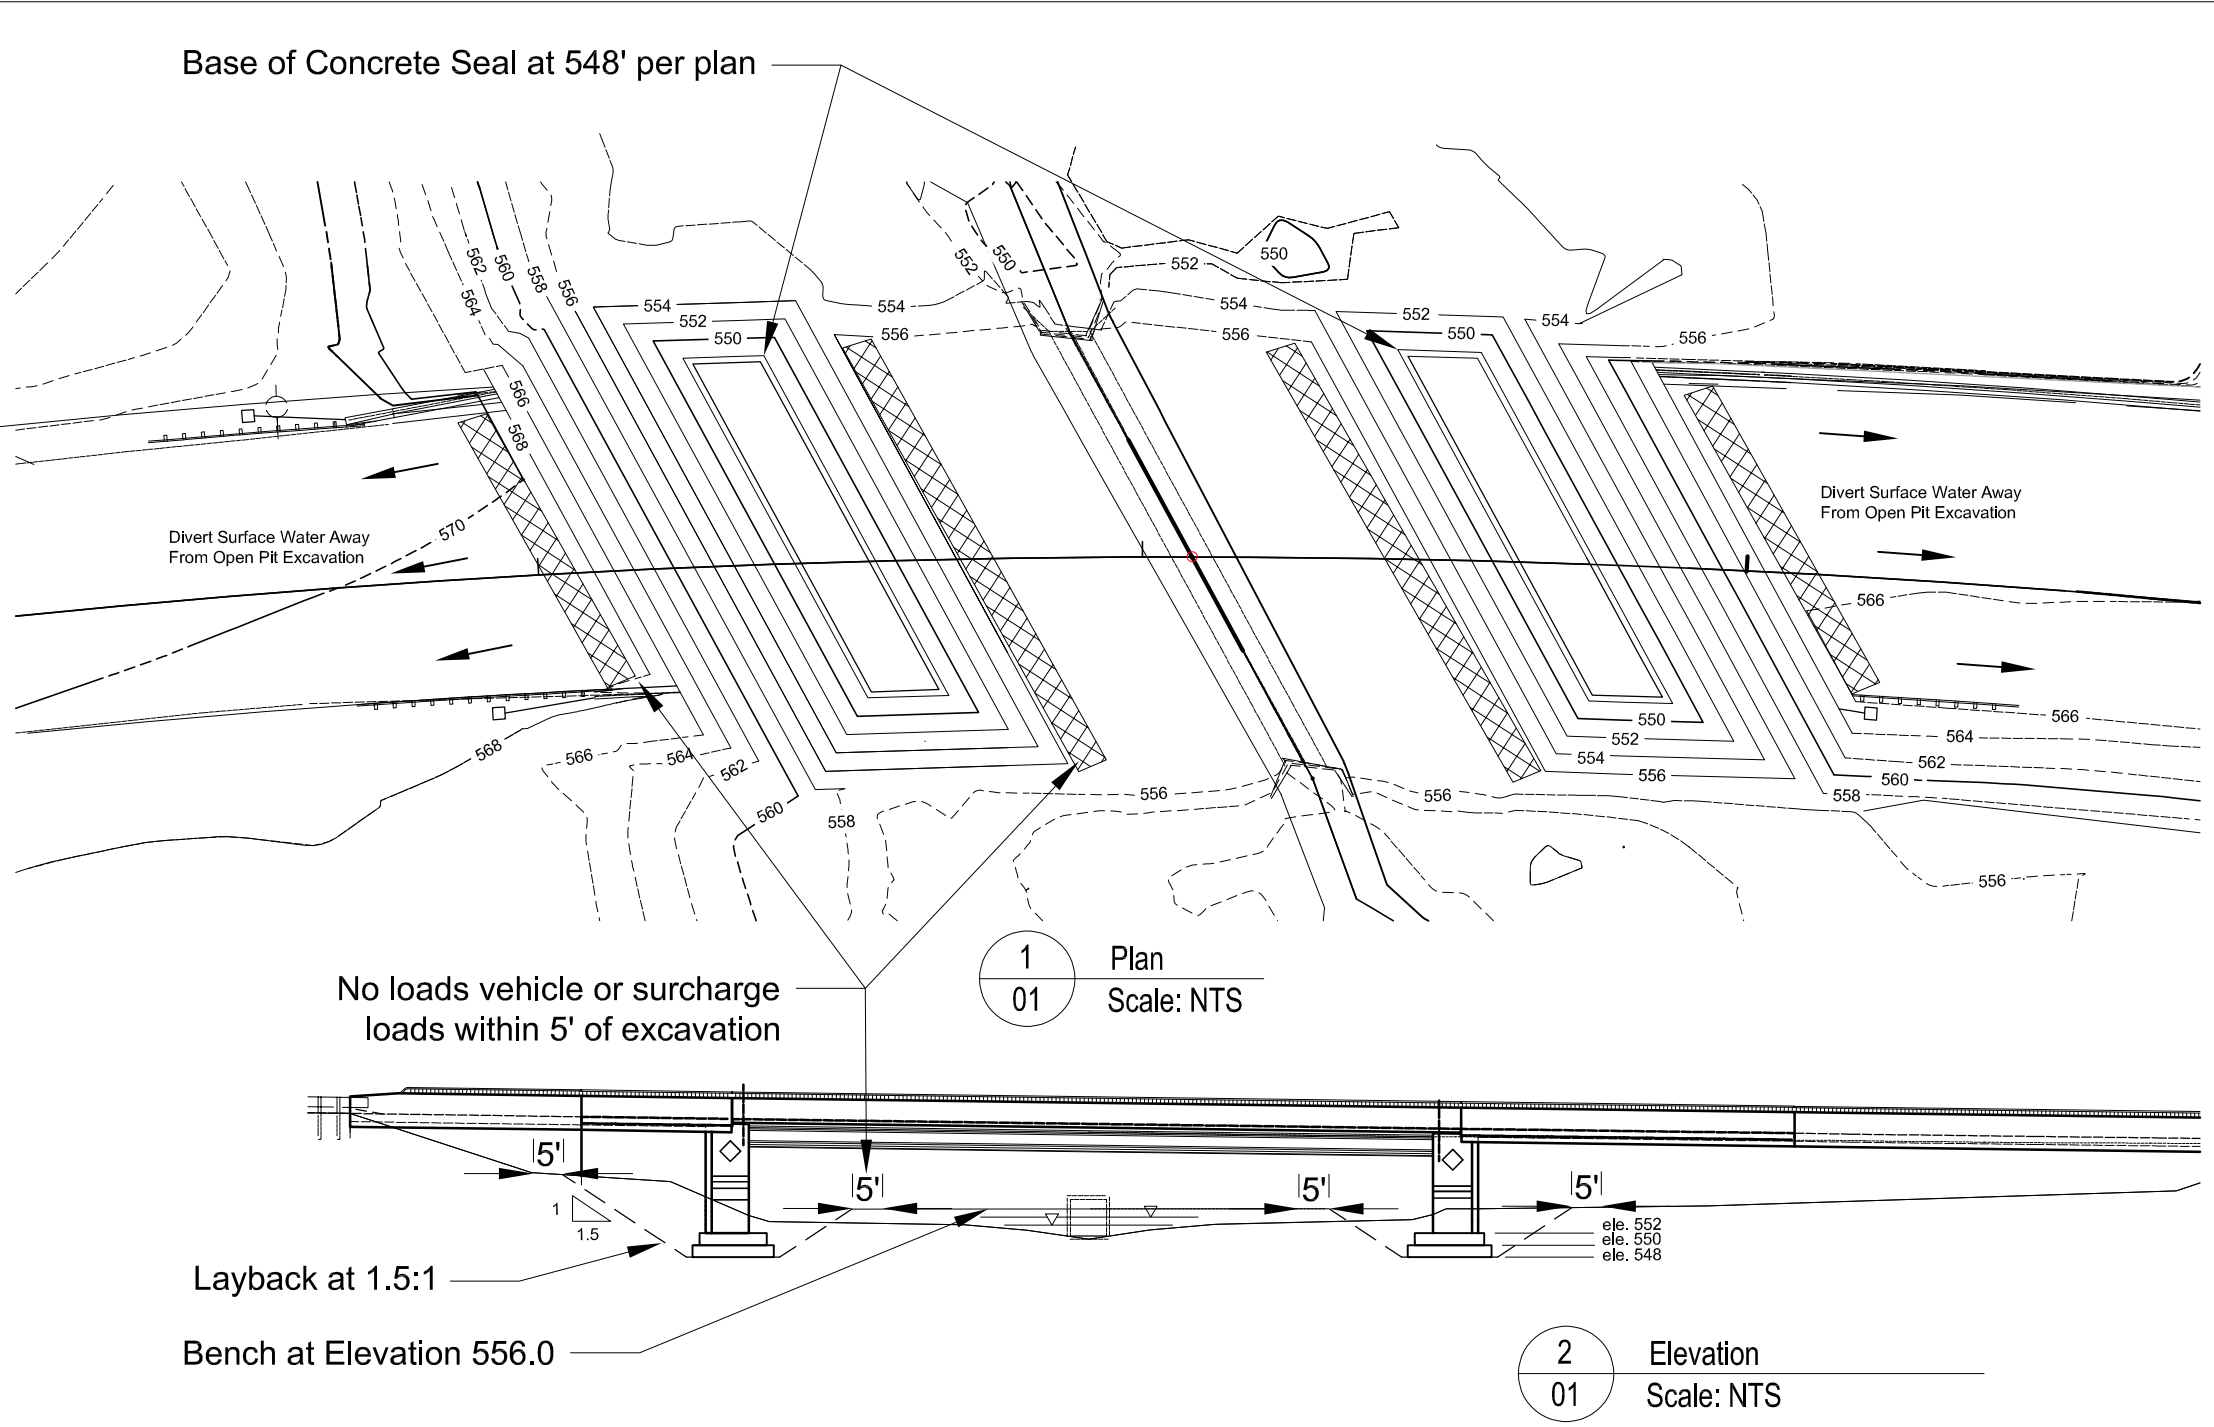

- General Notes:
- 1) No shoring is required
 - 2) Steepest allowable slope is 1.5:1 per WAC 296-155-657
 - 3) Water evacuated by sump pumps to be pumped to sediment bags prior to discharge.
 - 4) No vehicular or construction traffic, or construction surcharge loads will be allowed within a distance of 5 feet from the top of the cut.
 - 5) Exposed soil along the slopes shall be protected with plastic sheeting.
 - 6) Backfill temporary cut as soon as bridge abutments are complete.
 - 7) Divert surface water away from excavation
 - 8) No live utilities are present in the excavation area.
 - 9) All soil is assumed to be Class C or better.

	Revisions	By	Date	Design By	AWW	WSDOT 9698 RAVENSDALE CREEK STAGE 1 BRIDGE EXCAVATION	
				Drawn By	AWW		
				Checked By			
				Date Printed	12/23/2021	Page: 1 of 1	Sheet: 01