


These cross sections are being provided for information only. Design will continue to progress on the alignments and profiles. These are a status in time and are provided as information within 50' - 100' of the location based on cross sections taken from the design effort.

1

NE132_EB

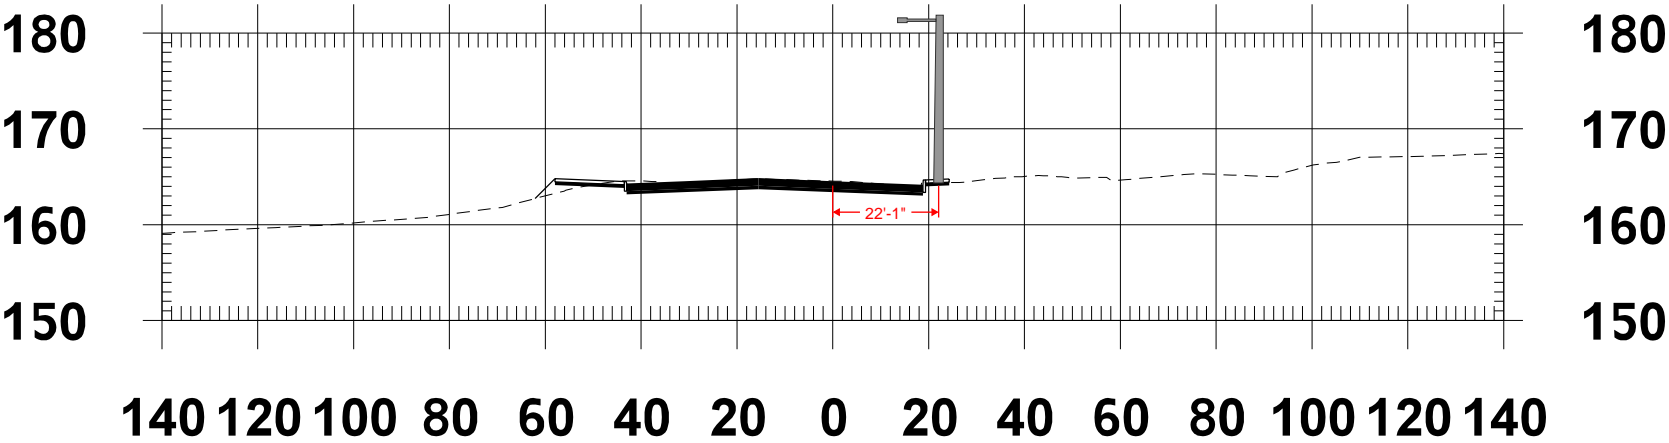


114+50

FILE NAME	c:\bms\wsp-us-pw-02\d0458817\XL5464_XS_RS.dgn		 Washington State Department of Transportation	Cross Sections
TIME	11:08:03 AM			
DATE	12/20/2021			
DESIGNED BY	rebecca.snellings			
Informational use only Not intended for Contract Plans				

If the final cross sections during final remain as shown, our designs will reflect along with the lighting calculations the height of the luminaire above the roadway for this luminaire.

2

NE132_EB

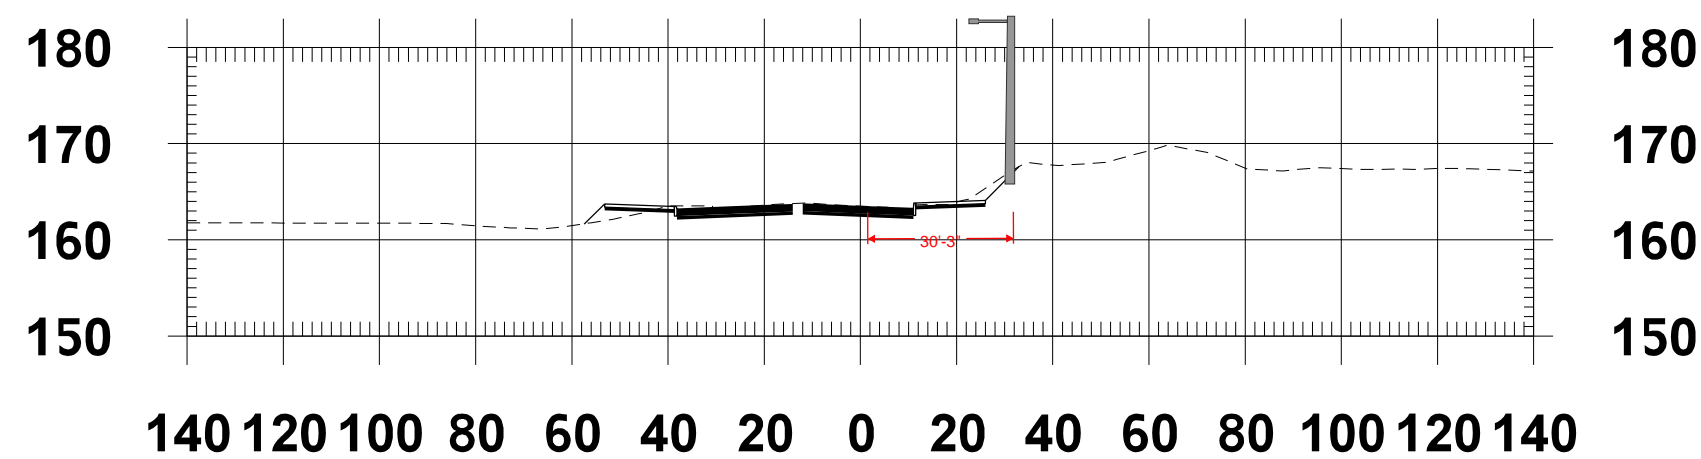


116+00

FILE NAMEc:\bms\wsp-us-pw-02\d0458817\XL5464_XS_RS.dgn		<div>Informational use only Not intended for Contract Plans</div>	<div> Washington State Department of Transportation</div>	<div>Cross Sections</div>
TIME	10:28:06 AM			
DATE	12/20/2021			
DESIGNED BY	rebecca.snellings			

3


NE132_EB

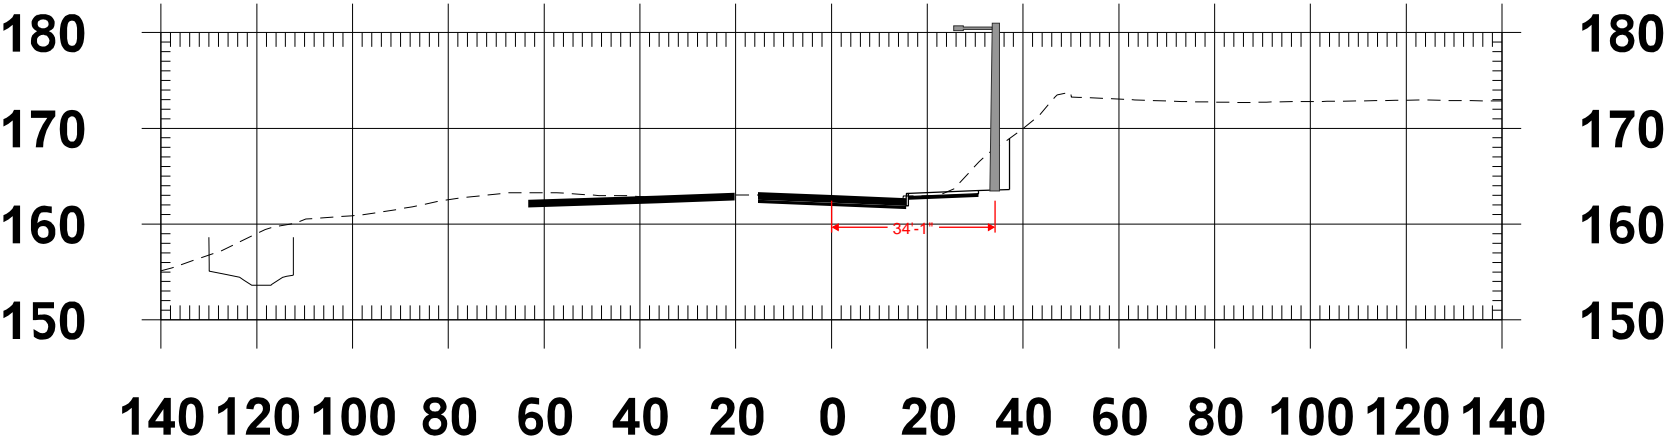

117+00

FILE NAME	c:\bms\wsp-us-pw-02\d0458817\XL5464_XS_RS.dgn		 Washington State Department of Transportation	Cross Sections
TIME	11:09:12 AM			
DATE	12/20/2021			
DESIGNED BY	rebecca.snellings			
Informational use only Not intended for Contract Plans				

116WY_SB

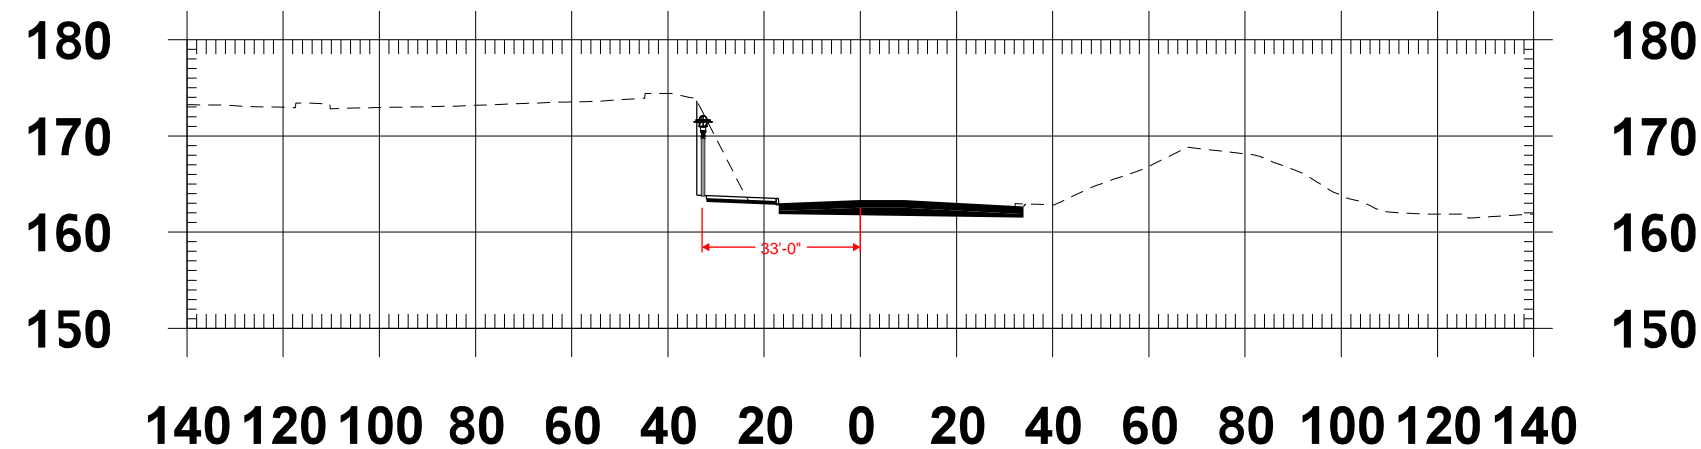


32+50

FILE NAME	c:\bms\wsp-us-pw-02\d0458817\XL5464_XS_RS.dgn	Informational use only Not intended for Contract Plans	 Washington State Department of Transportation	Cross Sections
TIME	11:11:41 AM			
DATE	12/20/2021			
DESIGNED BY	rebecca.snellings			


5

116WY_SB

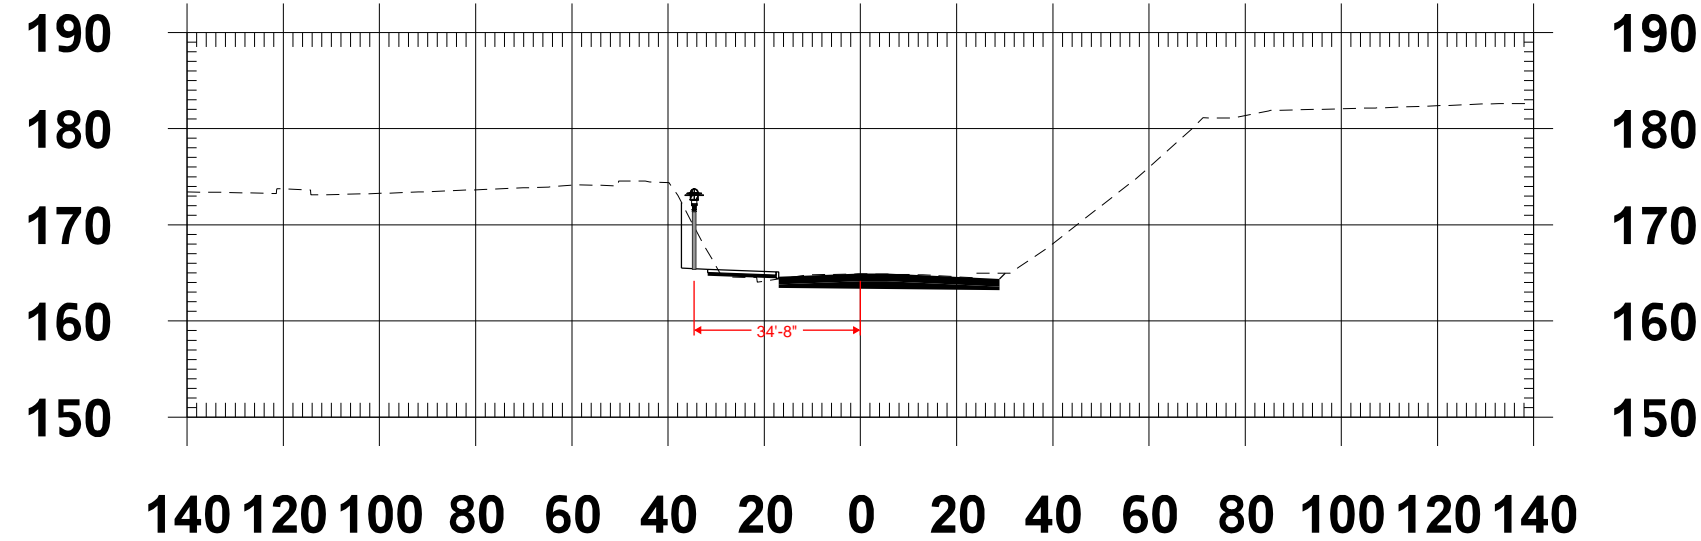

32+00


FILE NAME	c:\bms\wsp-us-pw-02\d0458817\XL5464_XS_RS.dgn	<div>Informational use only Not intended for Contract Plans</div>	<div> Washington State Department of Transportation</div>	<div>Cross Sections</div>
TIME	11:10:29 AM			
DATE	12/20/2021			
DESIGNED BY	rebecca.snellings			

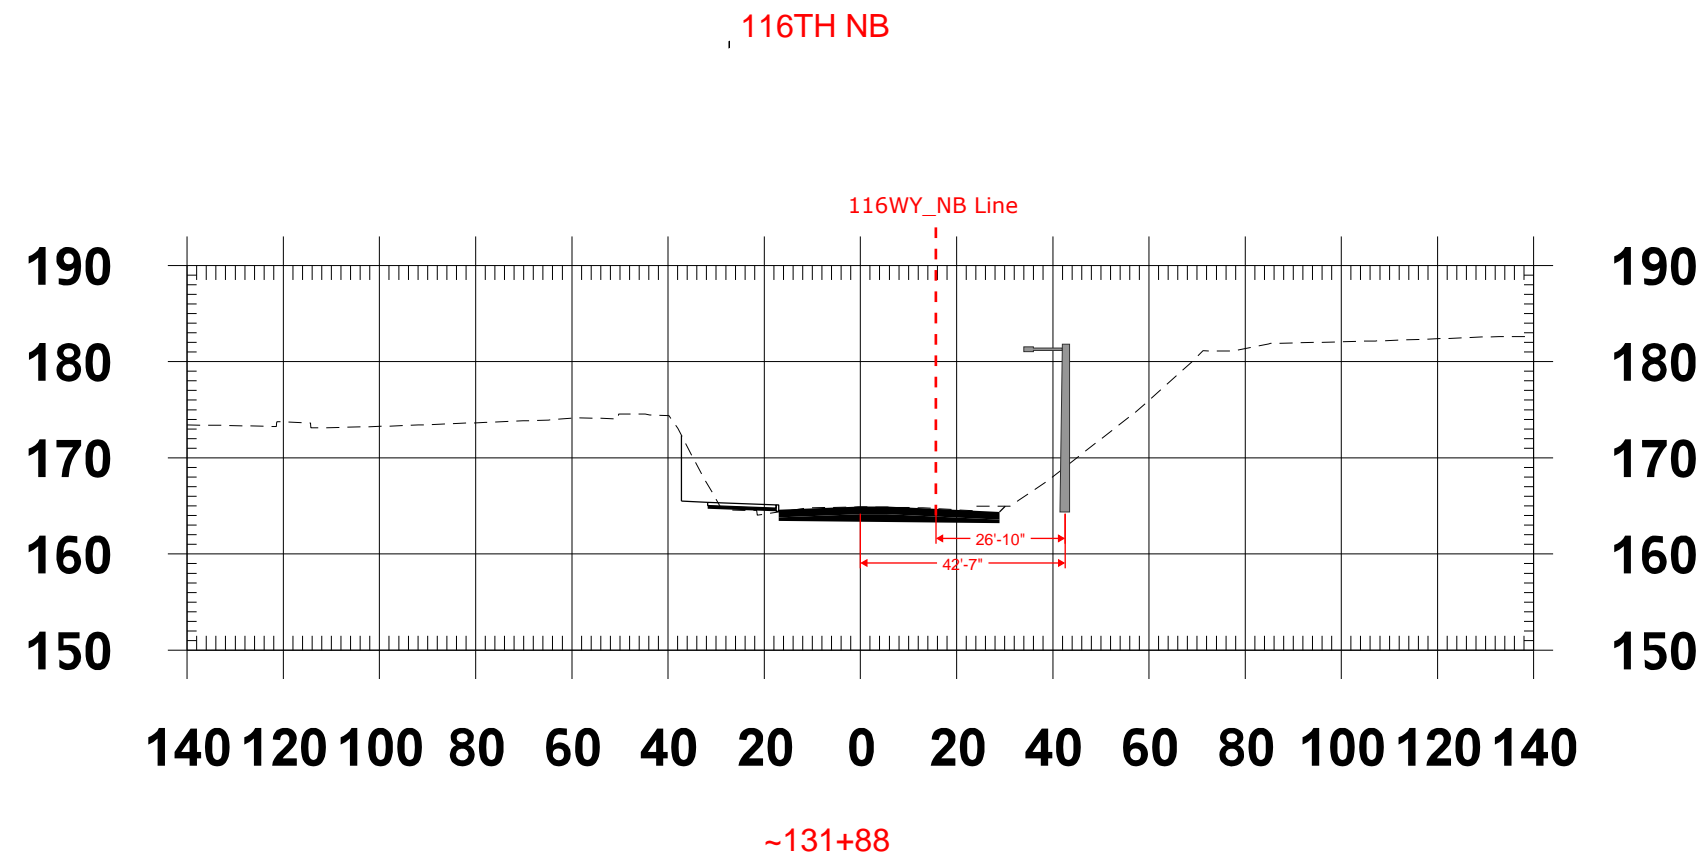

FILE NAME	c:\bms\wsp-us-pw-02\d0458817\XL5464_XS_RS.dgn	<div>Informational use only Not intended for Contract Plans</div>	<div> Washington State Department of Transportation</div>	<div>Cross Sections</div>
TIME	11:10:29 AM			
DATE	12/20/2021			
DESIGNED BY	rebecca.snellings			

NE132_EB


7

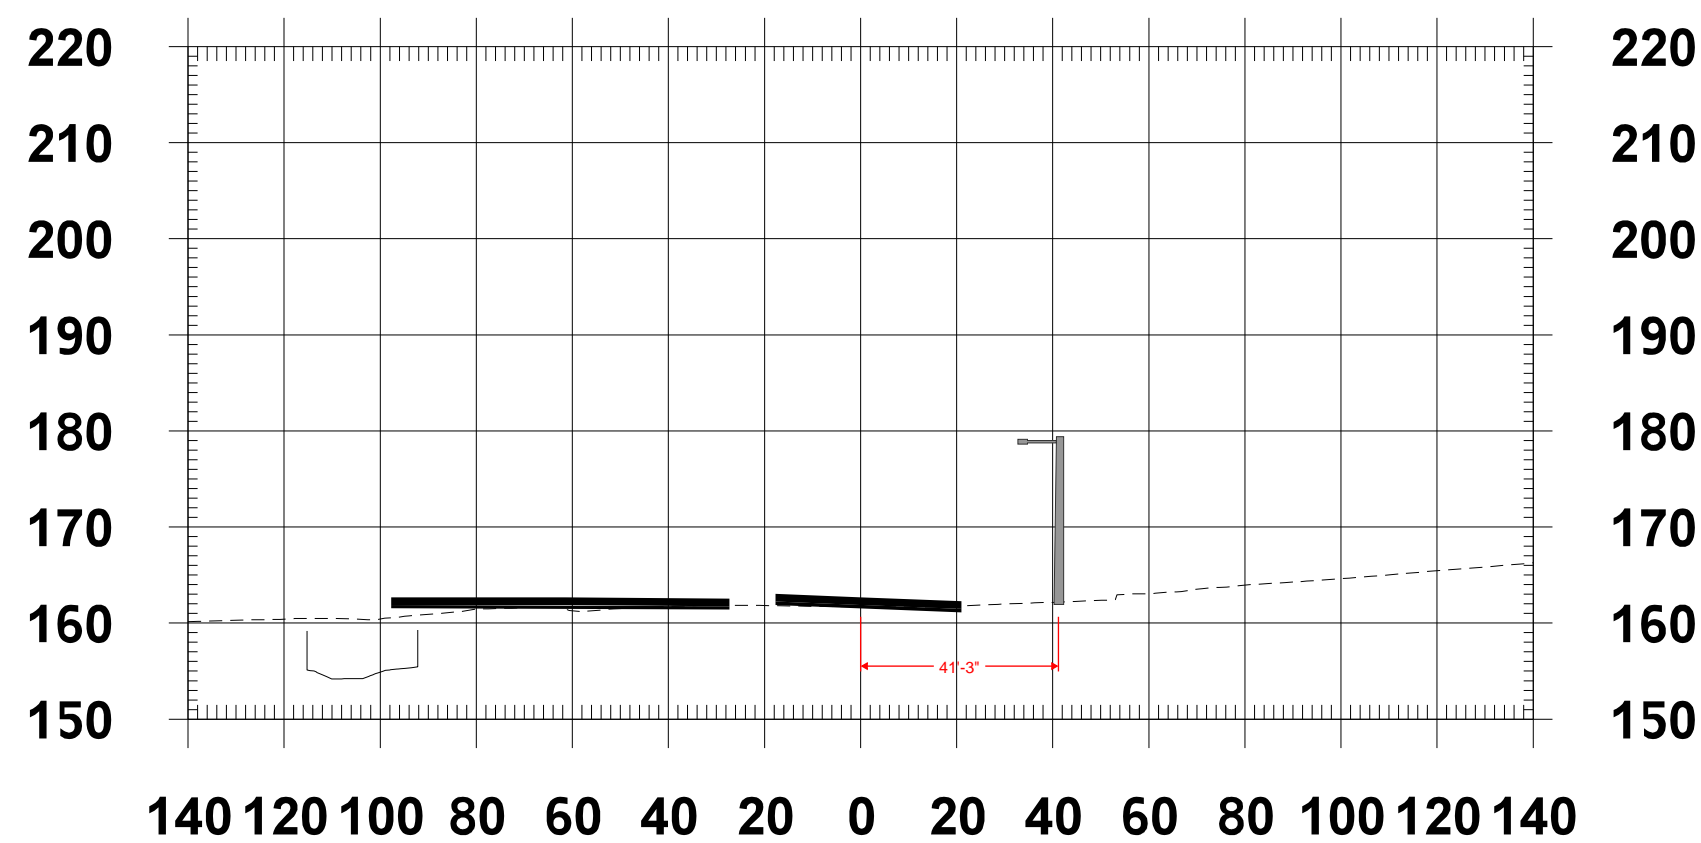

118+50

FILE NAME	c:\bms\wsp-us-pw-02\d0458817\XL5464_XS_RS.dgn		 Washington State Department of Transportation	Cross Sections
TIME	11:15:10 AM	Informational use only Not intended for Contract Plans		
DATE	12/20/2021			
DESIGNED BY	rebecca.snellings			


NE132_WB

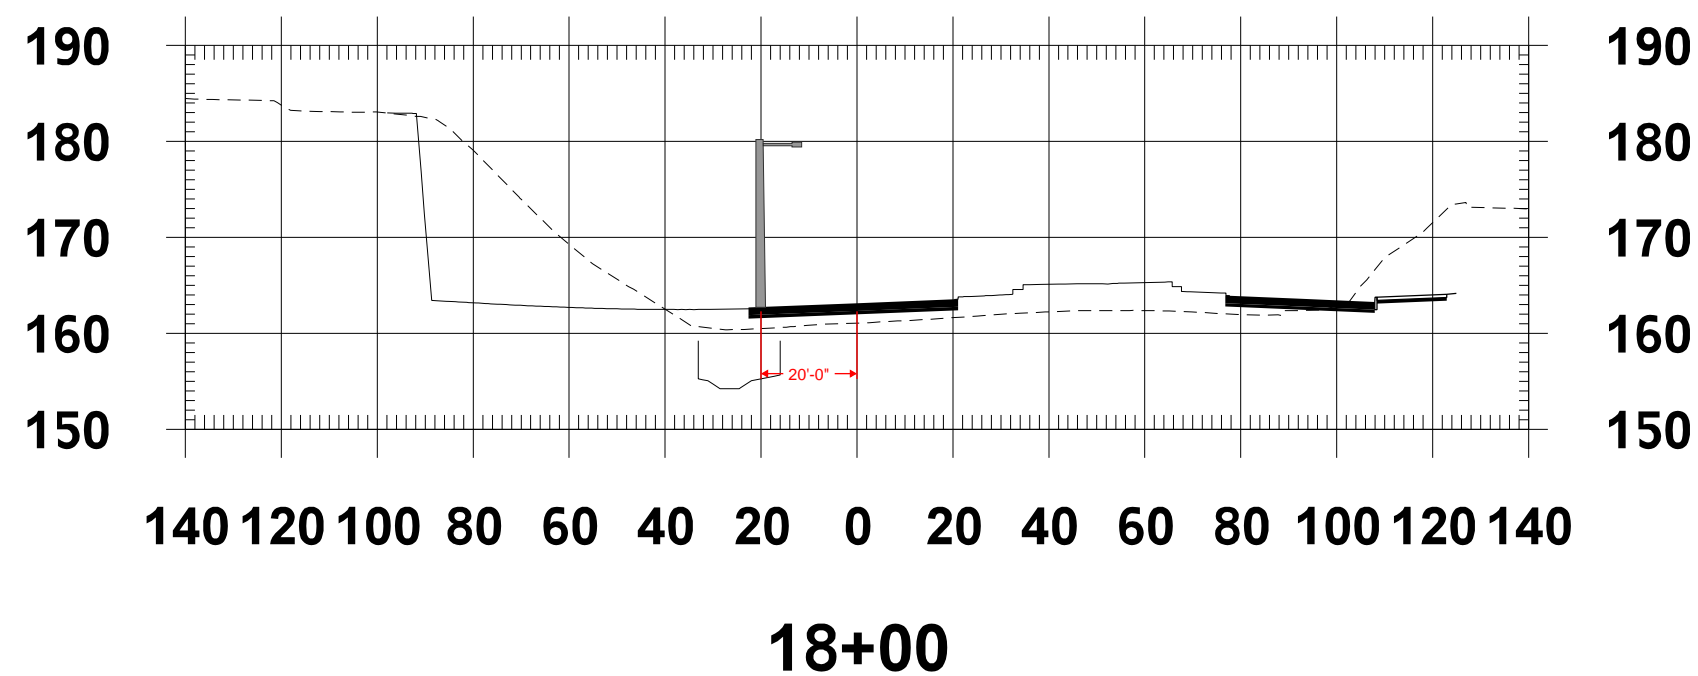

FILE NAME	c:\bms\wsp-us-pw-02\d0458817\XL5464_XS_RS.dgn		 Washington State Department of Transportation	Cross Sections
TIME	11:16:26 AM	Informational use only Not intended for Contract Plans		
DATE	12/20/2021			
DESIGNED BY	rebecca.snellings			

9


NE132_WB

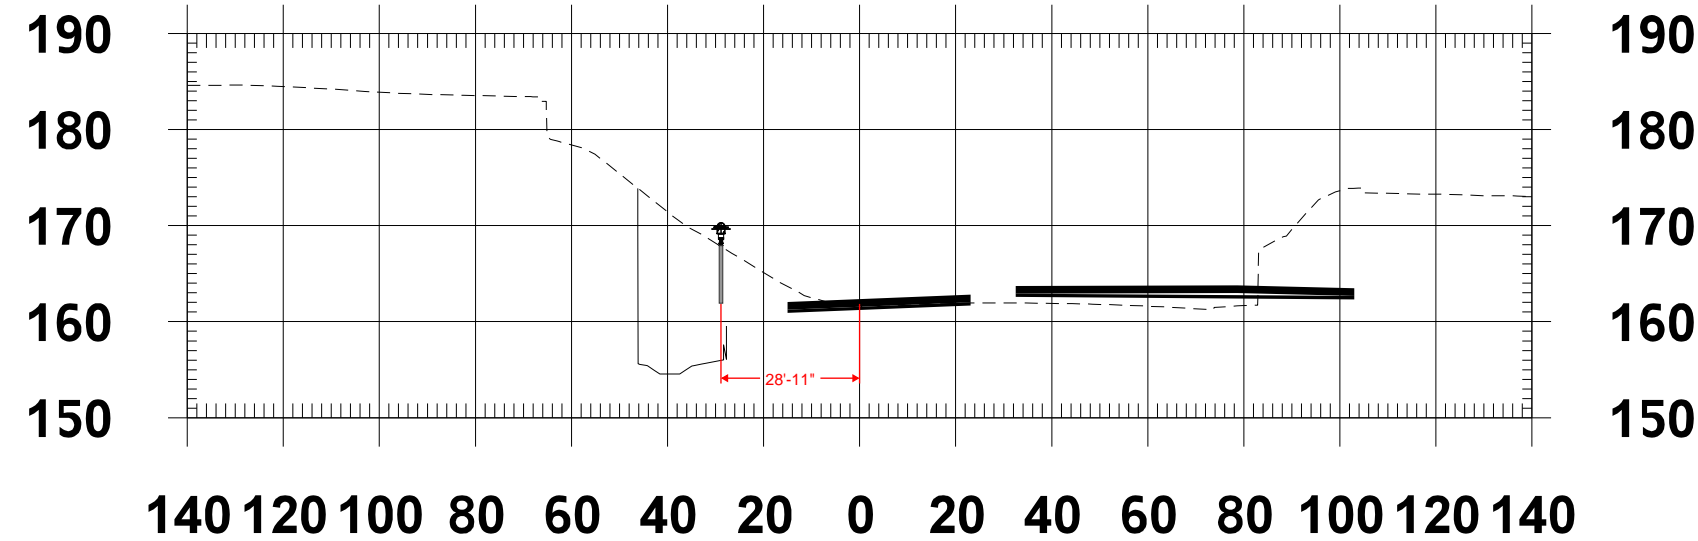

18+50

FILE NAME	c:\bms\wsp-us-pw-02\d0458817\XL5464_XS_RS.dgn	<div>Informational use only Not intended for Contract Plans</div>	<div> Washington State Department of Transportation</div>	<div>Cross Sections</div>
TIME	11:17:47 AM			
DATE	12/20/2021			
DESIGNED BY	rebecca.snellings			

SB405-NE132

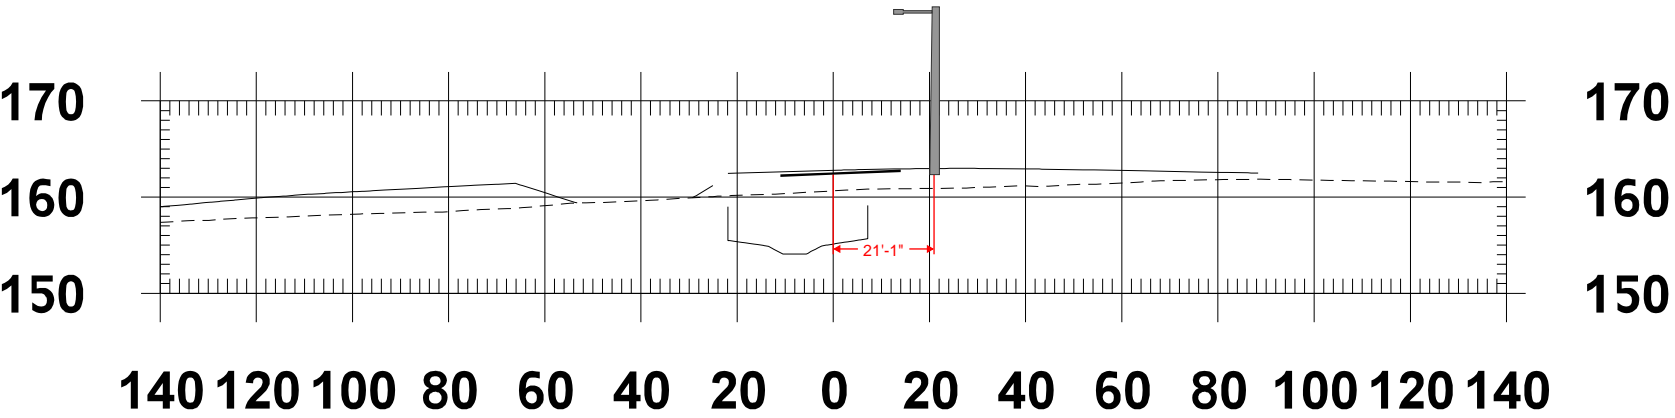


275+50

FILE NAMEc:\bms\wsp-us-pw-02\d0458817\XL5464_XS_RS.dgn		<div>Informational use only Not intended for Contract Plans</div>	<div> Washington State Department of Transportation</div>	<div>Cross Sections</div>
TIME	11:18:58 AM			
DATE	12/20/2021			
DESIGNED BY	rebecca.snellings			

If the final cross sections during final remain as shown, our designs will reflect along with the lighting calculations the height of the luminaire above the roadway for this luminaire.

11


NE132_WB

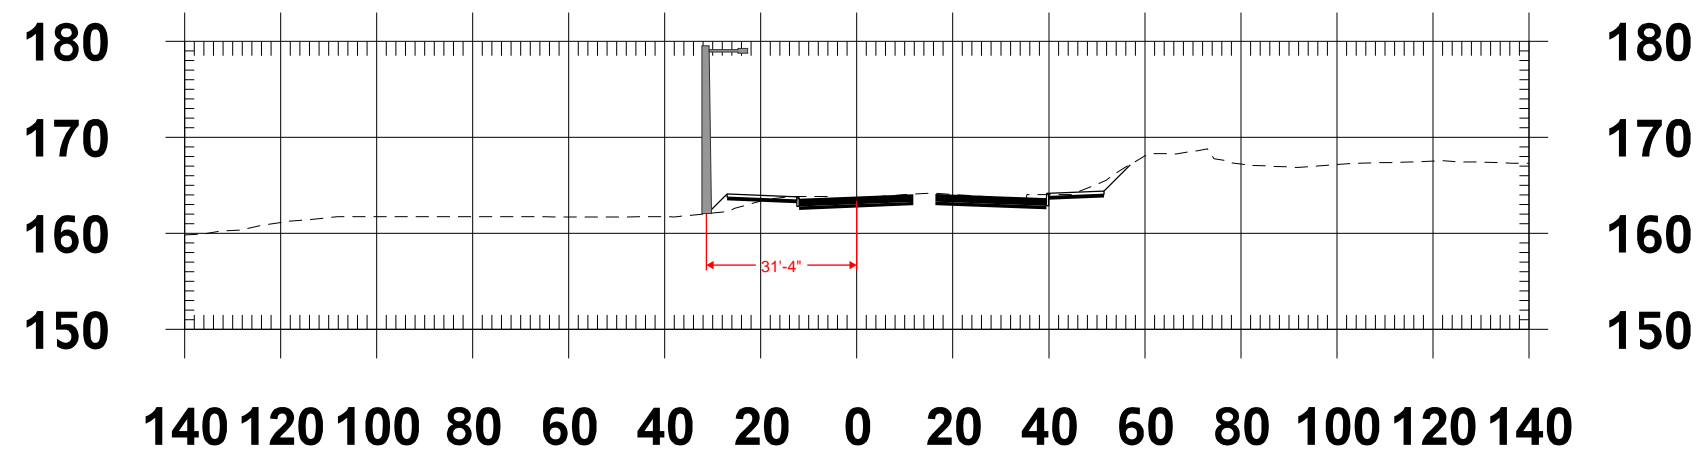

15+50


FILE NAME	c:\bms\wsp-us-pw-02\d0458817\XL5464_XS_RS.dgn	Informational use only Not intended for Contract Plans	 Washington State Department of Transportation	Cross Sections
TIME	11:20:06 AM			
DATE	12/20/2021			
DESIGNED BY	rebecca.snellings			

NE132_WB

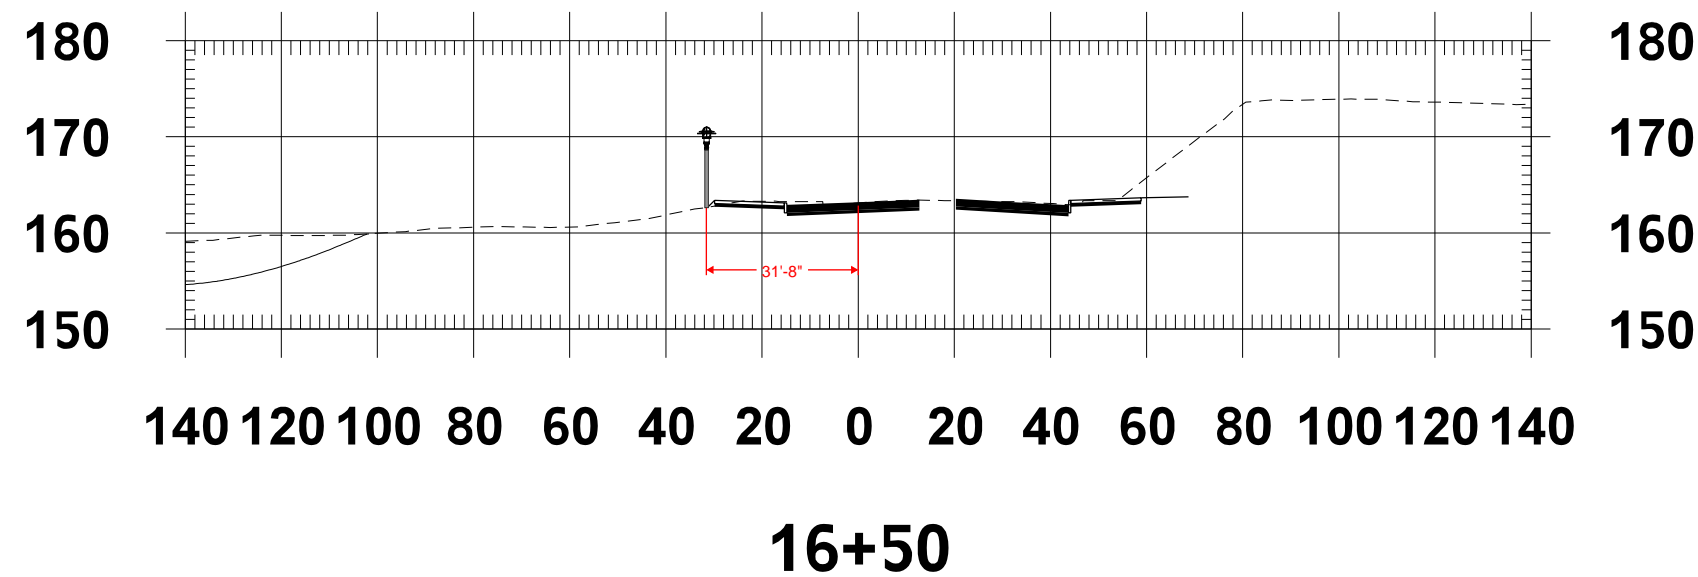


FILE NAME	c:\bms\wsp-us-pw-02\d0458817\XL5464_XS_RS.dgn	<div>Informational use only Not intended for Contract Plans</div>	<div> Washington State Department of Transportation</div>	<div>Cross Sections</div>
TIME	11:21:09 AM			
DATE	12/20/2021			
DESIGNED BY	rebecca.snellings			

NE132_WB

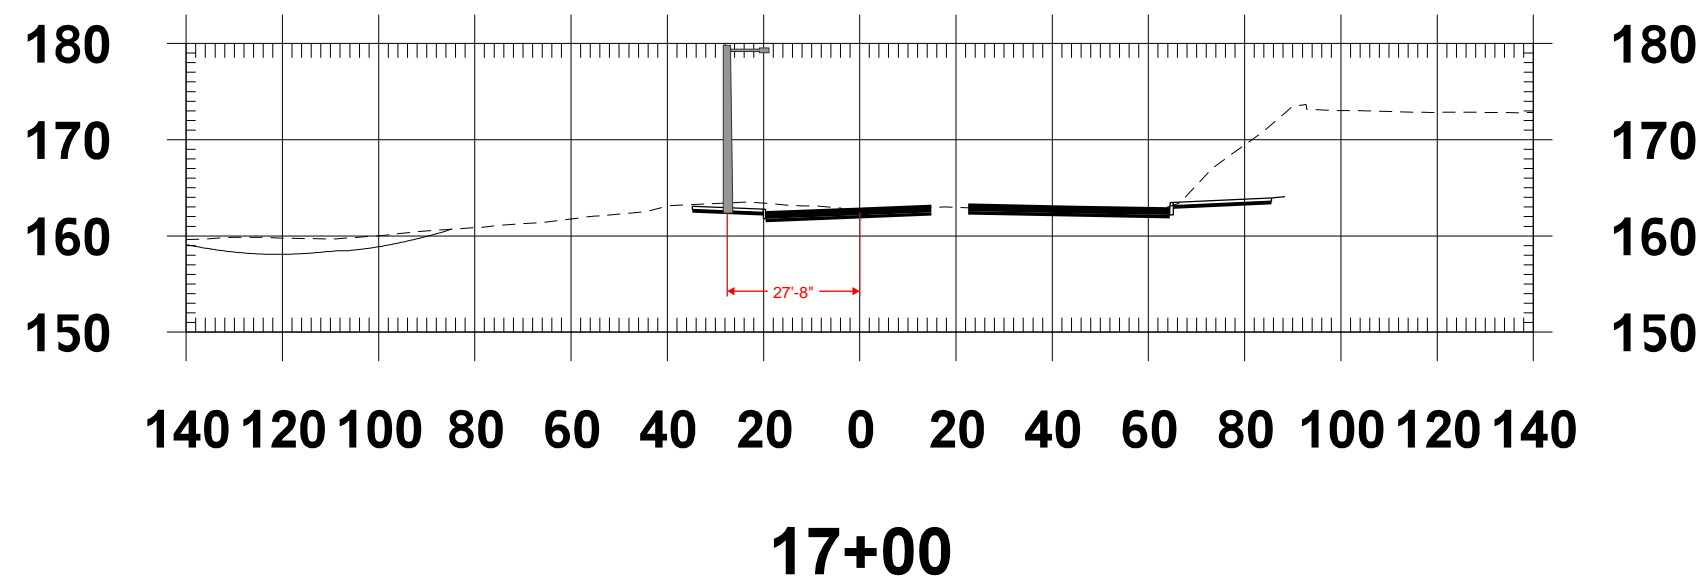


FILE NAME	c:\bmslwsp-us-pw-02\d0458817\XL5464_XS_RS.dgn	<div>Informational use only Not intended for Contract Plans</div>	<div> Washington State Department of Transportation</div>	<div>Cross Sections</div>
TIME	11:22:00 AM			
DATE	12/20/2021			
DESIGNED BY	rebecca.snellings			

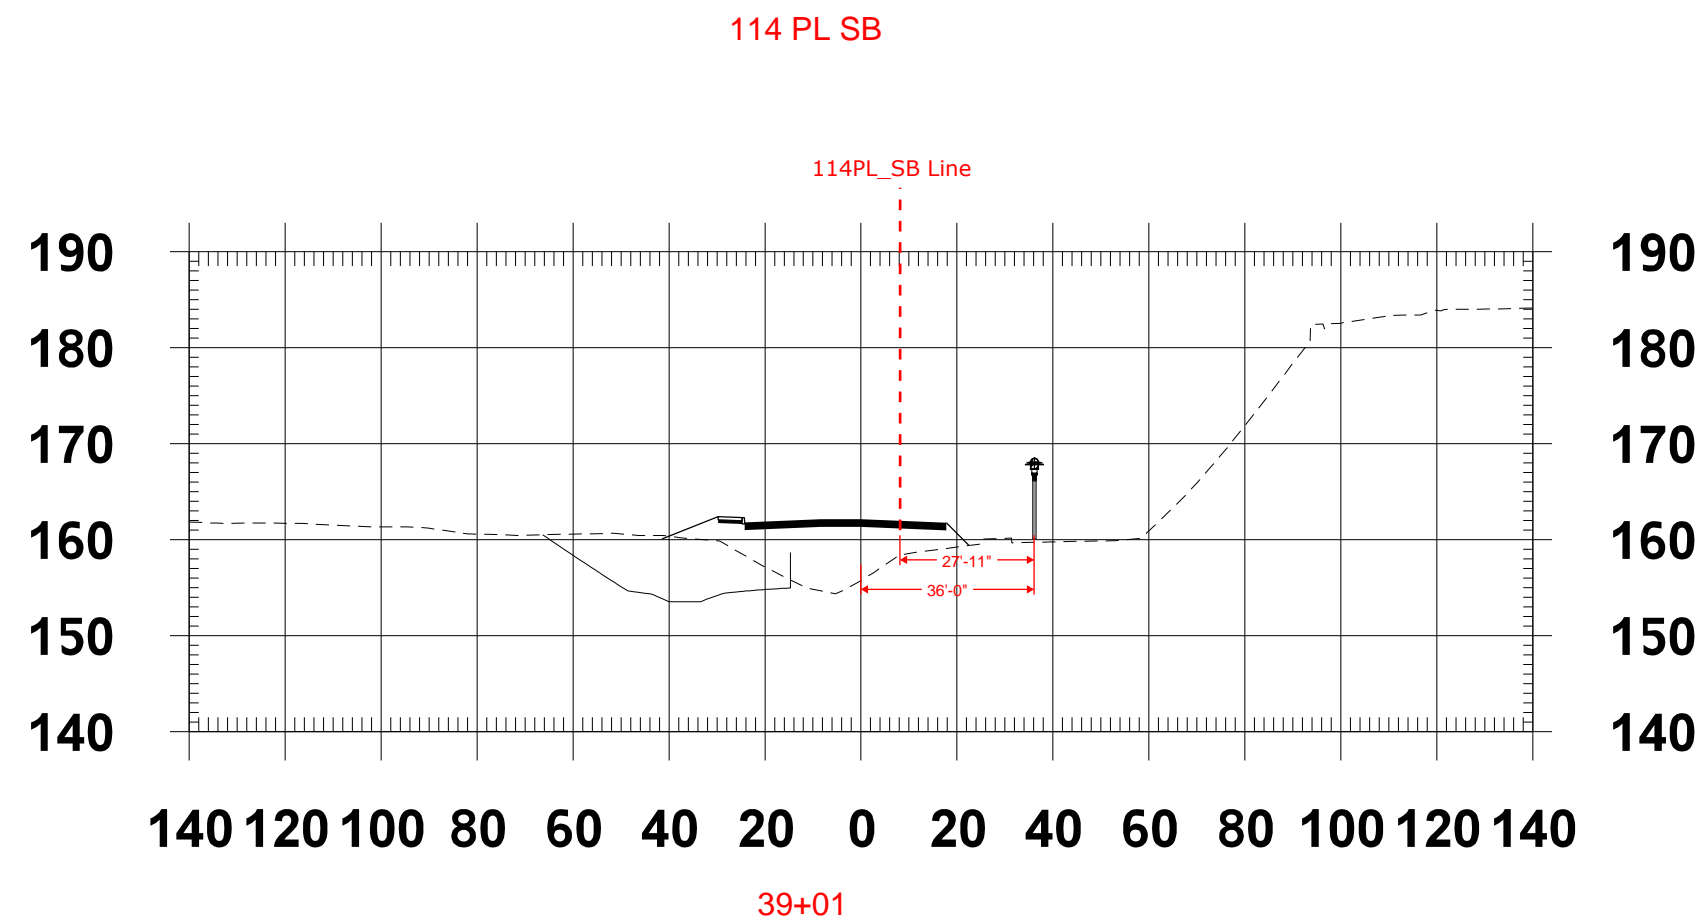

FILE NAME	C:\bms\wsp-pb-us-pw-02\dk_s__taylor.hart\ld0458817\XL5464_XS_RS.dgn	<div>Informational use only Not intended for Contract Plans</div>	<div> Washington State Department of Transportation</div>	<div>Cross Sections</div>
TIME	6:13:34 PM			
DATE	1/18/2022			
DESIGNED BY	taylor.hart			

If the final cross sections during final remain as shown, our designs will reflect along with the lighting calculations the height of the luminaire above the roadway for this luminaire.


15

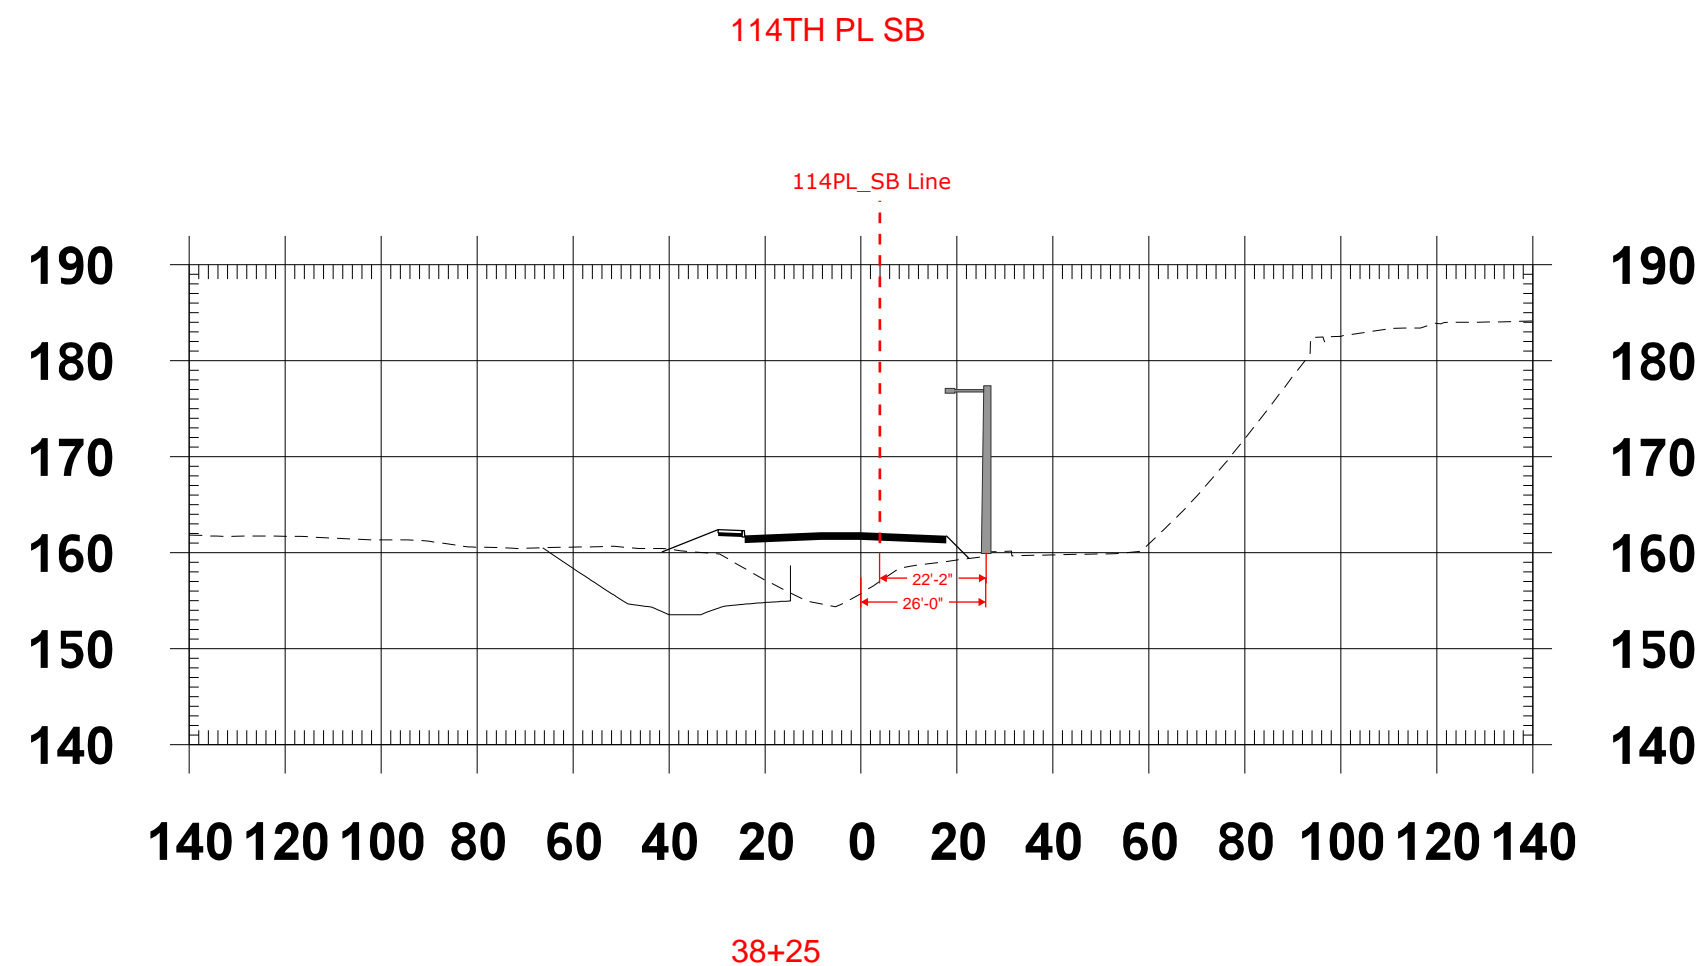

FILE NAME	C:\bms\wsp-pb-us-pw-02\dks__taylor.hart\d0458817\XL5464_XS_RS.dgn	<div>Informational use only Not intended for Contract Plans</div>	<div> Washington State Department of Transportation</div>	<div>Cross Sections</div>
TIME	6:13:34 PM			
DATE	1/18/2022			
DESIGNED BY	taylor.hart			


114PL_NB

16

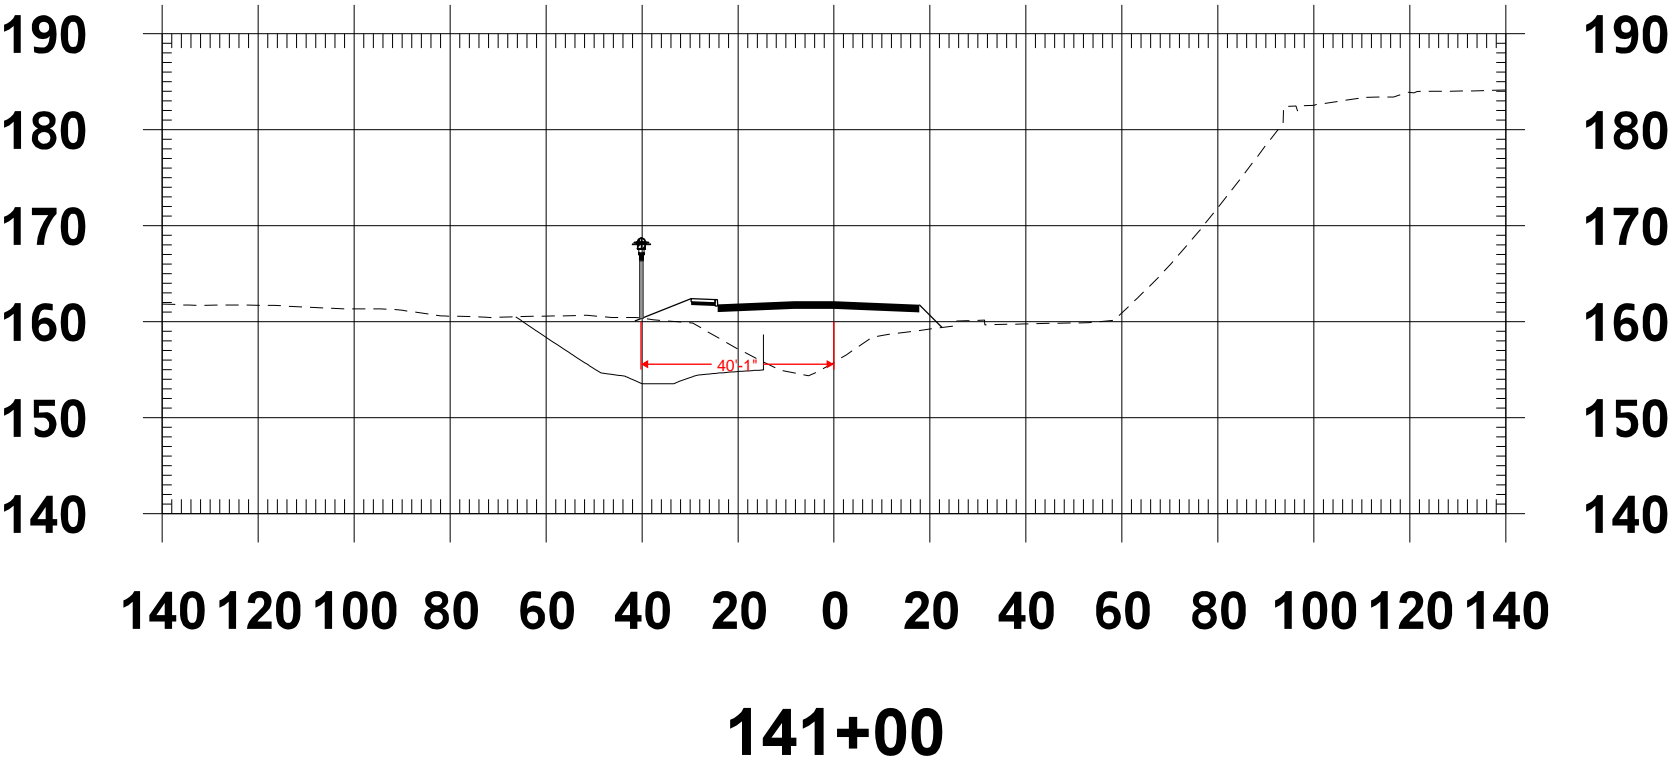

FILE NAME	C:\bms\wsp-pb-us-pw-02\dks__taylor.hart\d0458817\XL5464_XS_RS.dgn	<div>Informational use only Not intended for Contract Plans</div> <div> Washington State Department of Transportation</div>	<div>Cross Sections</div>
TIME	6:13:34 PM		
DATE	1/18/2022		
DESIGNED BY	taylor.hart		

NE132_WB

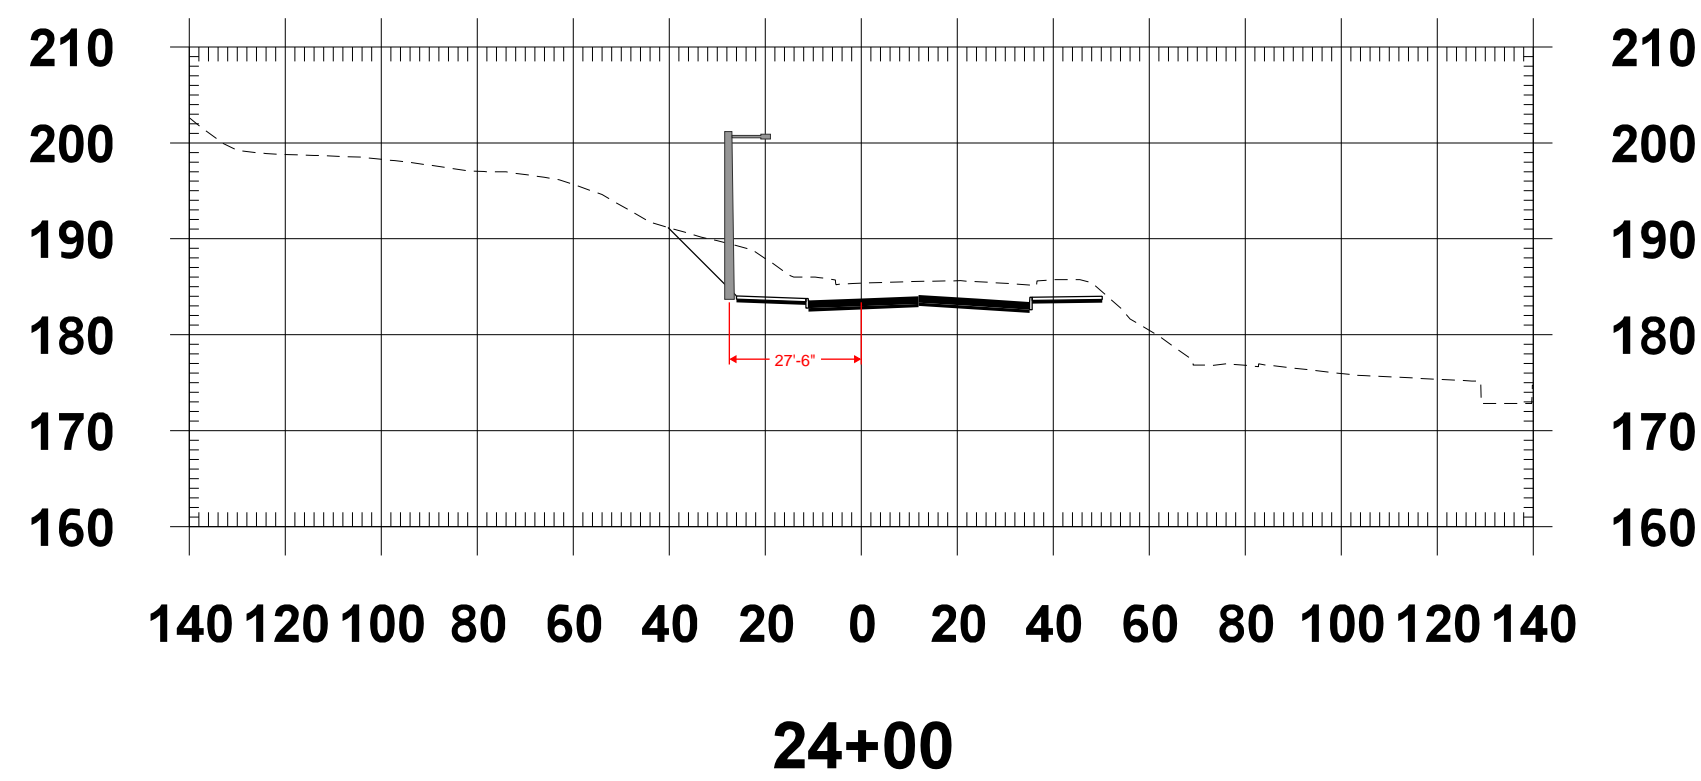


FILE NAMEc:\bms\wsp-us-pw-02\d0458817\XL5464_XS_RS.dgn		<div>Informational use only Not intended for Contract Plans</div>	<div><div><div></div></div><div>Washington State Department of Transportation</div></div>	<div>Cross Sections</div>
TIME	11:24:06 AM			
DATE	12/20/2021			
DESIGNED BY	rebecca.snellings			


If the final cross sections during final remain as shown, our designs will reflect along with the lighting calculations the height of the luminaire above the roadway for this luminaire.

18

NE132_EB

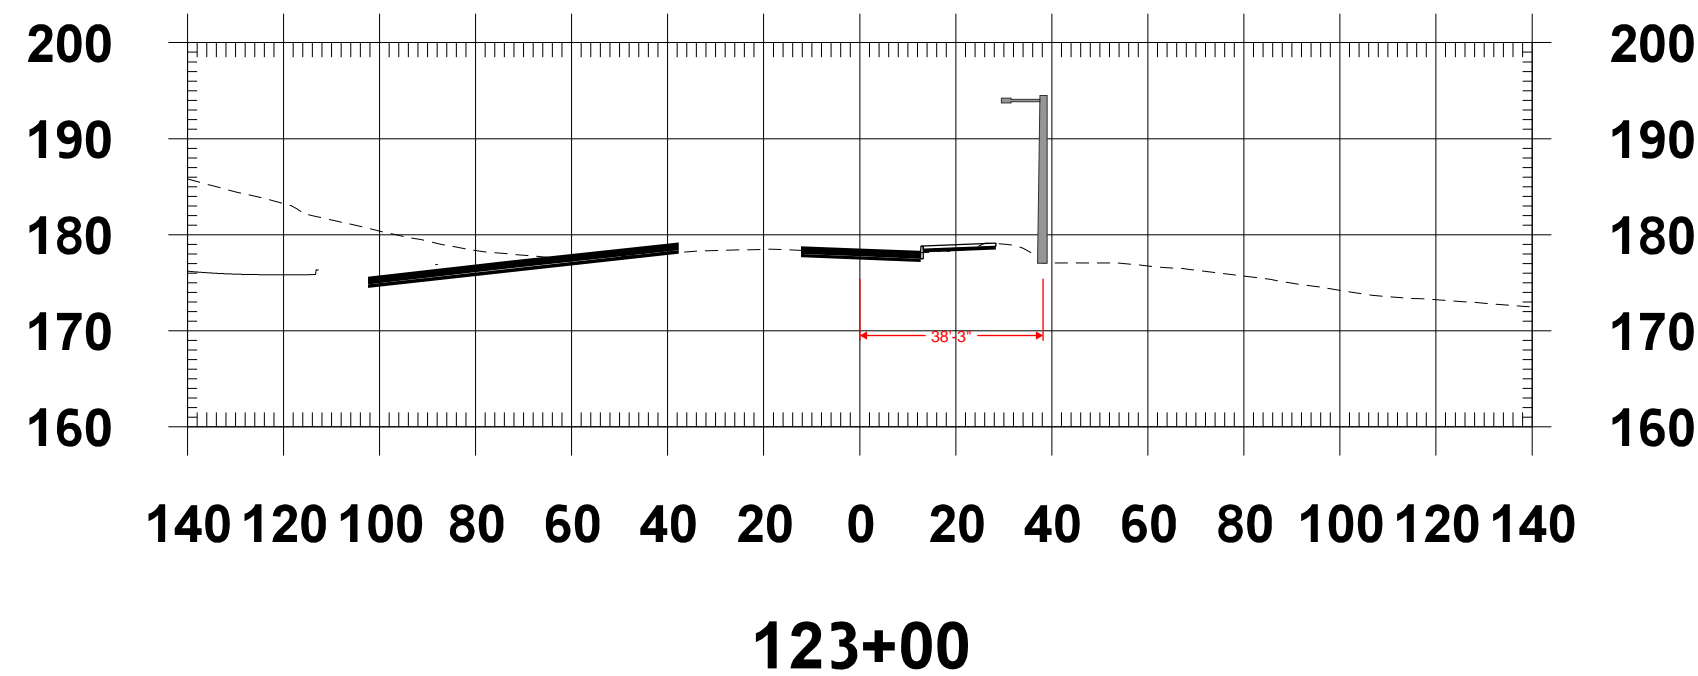


FILE NAME	c:\bms\wsp-us-pw-02\d0458817\XL5464_XS_RS.dgn	<div>Informational use only Not intended for Contract Plans</div>	<div> Washington State Department of Transportation</div>	<div>Cross Sections</div>
TIME	11:25:24 AM			
DATE	12/20/2021			
DESIGNED BY	rebecca.snellings			

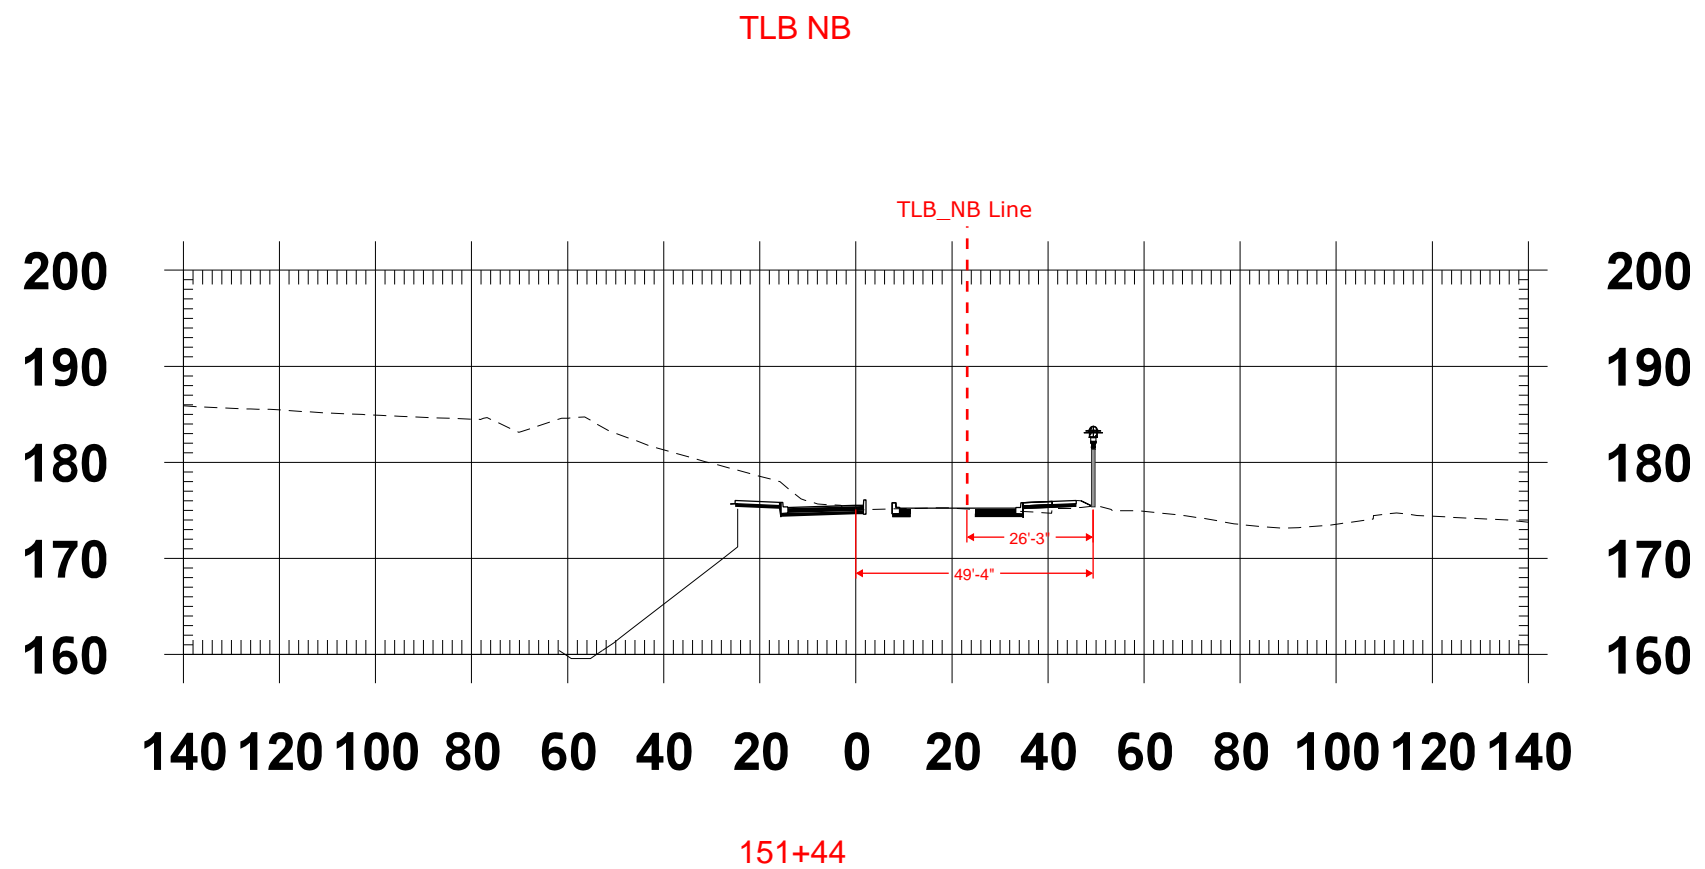

FILE NAME	c:\bms\wsp-us-pw-02\d0458817\XL5464_XS_RS.dgn	<div>Informational use only Not intended for Contract Plans</div>	<div> Washington State Department of Transportation</div>	<div>Cross Sections</div>
TIME	11:27:05 AM			
DATE	12/20/2021			
DESIGNED BY	rebecca.snellings			

20


TLB_SB

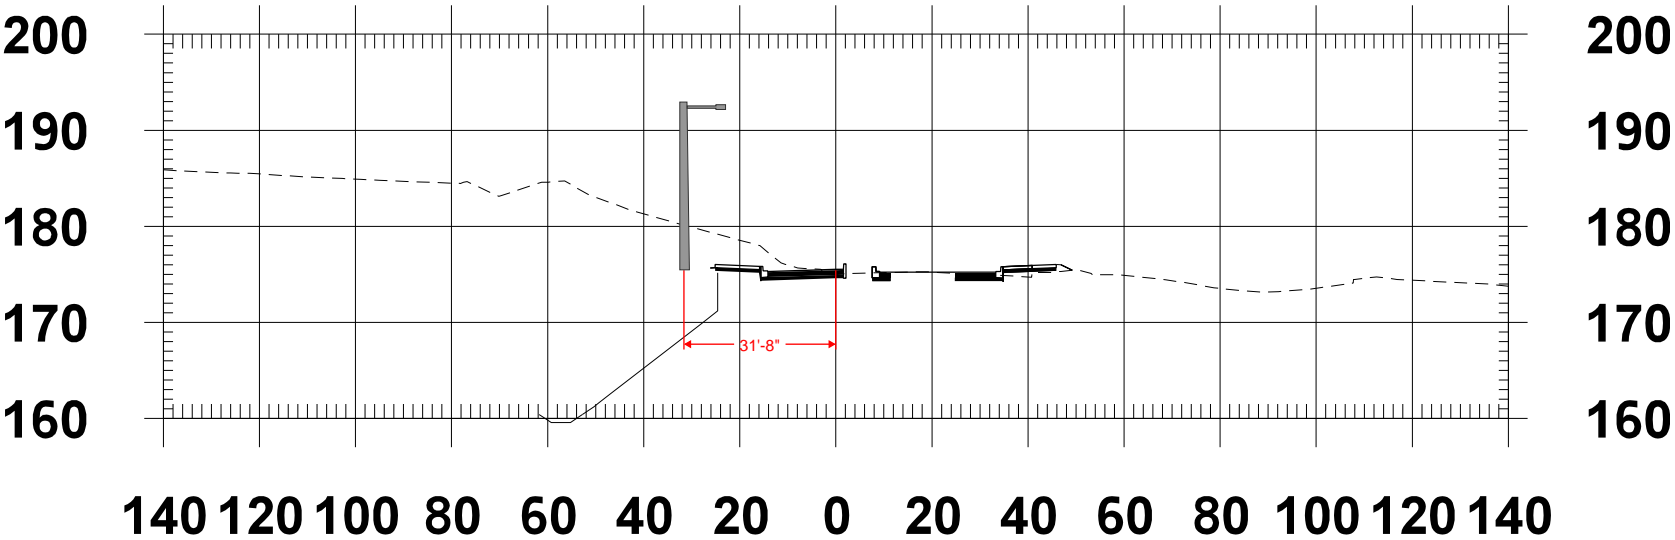

51+50

FILE NAME	c:\bms\wsp-us-pw-02\d0458817\XL5464_XS_RS.dgn	<div>Informational use only Not intended for Contract Plans</div>	<div> Washington State Department of Transportation</div>	<div>Cross Sections</div>
TIME	11:27:05 AM			
DATE	12/20/2021			
DESIGNED BY	rebecca.snellings			


NE132_EB

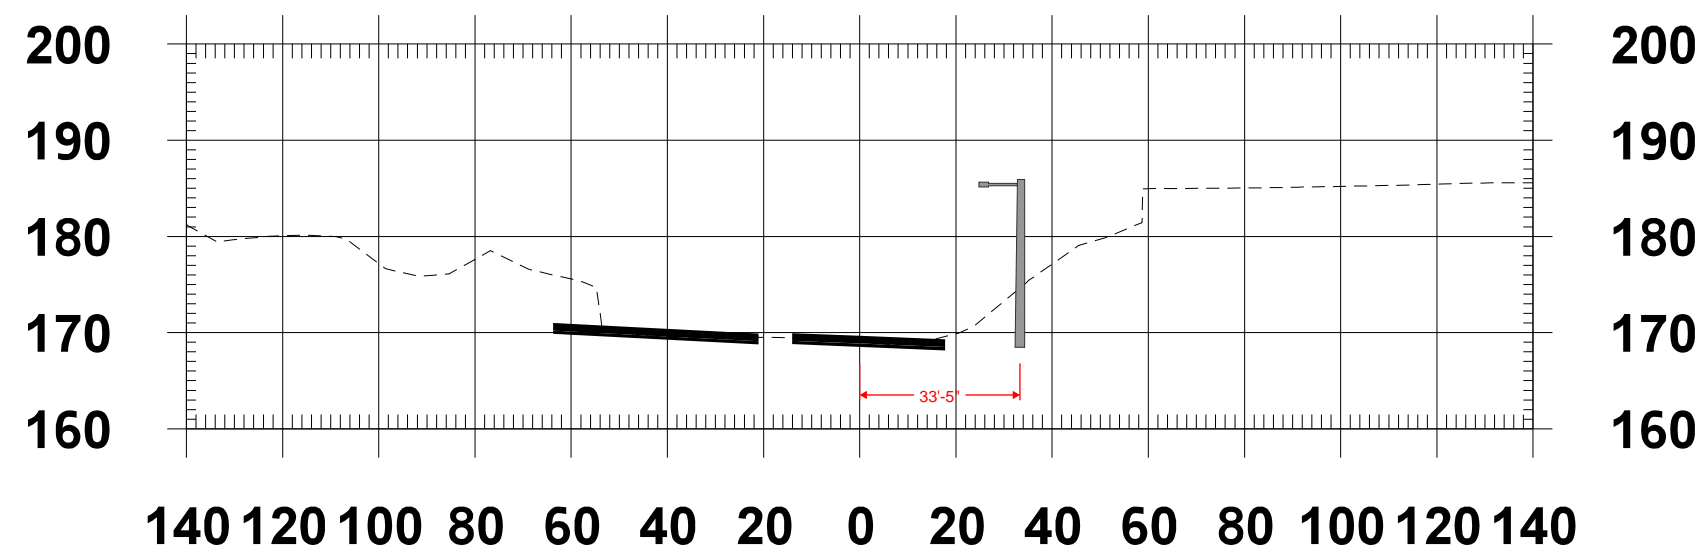

121+50


FILE NAME	c:\bms\wsp-us-pw-02\d0458817\XL5464_XS_RS.dgn	<div>Informational use only Not intended for Contract Plans</div>	<div> Washington State Department of Transportation</div>	<div>Cross Sections</div>
TIME	11:28:17 AM			
DATE	12/20/2021			
DESIGNED BY	rebecca.snellings			

NE132_WB

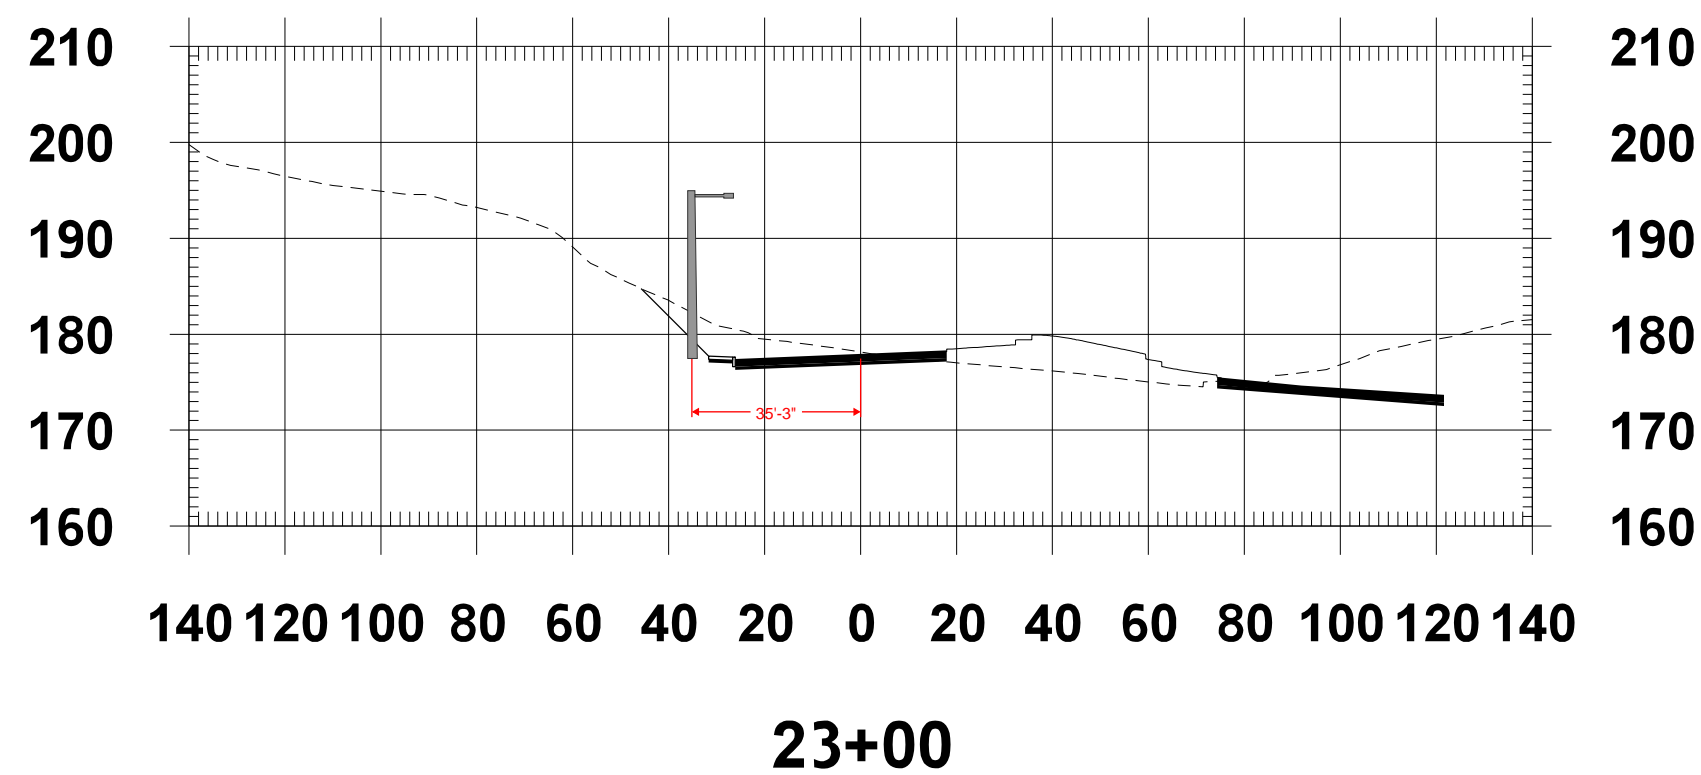


FILE NAMEc:\bms\wsp-us-pw-02\d0458817\XL5464_XS_RS.dgn		<div>Informational use only Not intended for Contract Plans</div>	<div><div></div><div>Washington State Department of Transportation</div></div>	<div>Cross Sections</div>
TIME	11:29:23 AM			
DATE	12/20/2021			
DESIGNED BY	rebecca.snellings			

116AV_NB

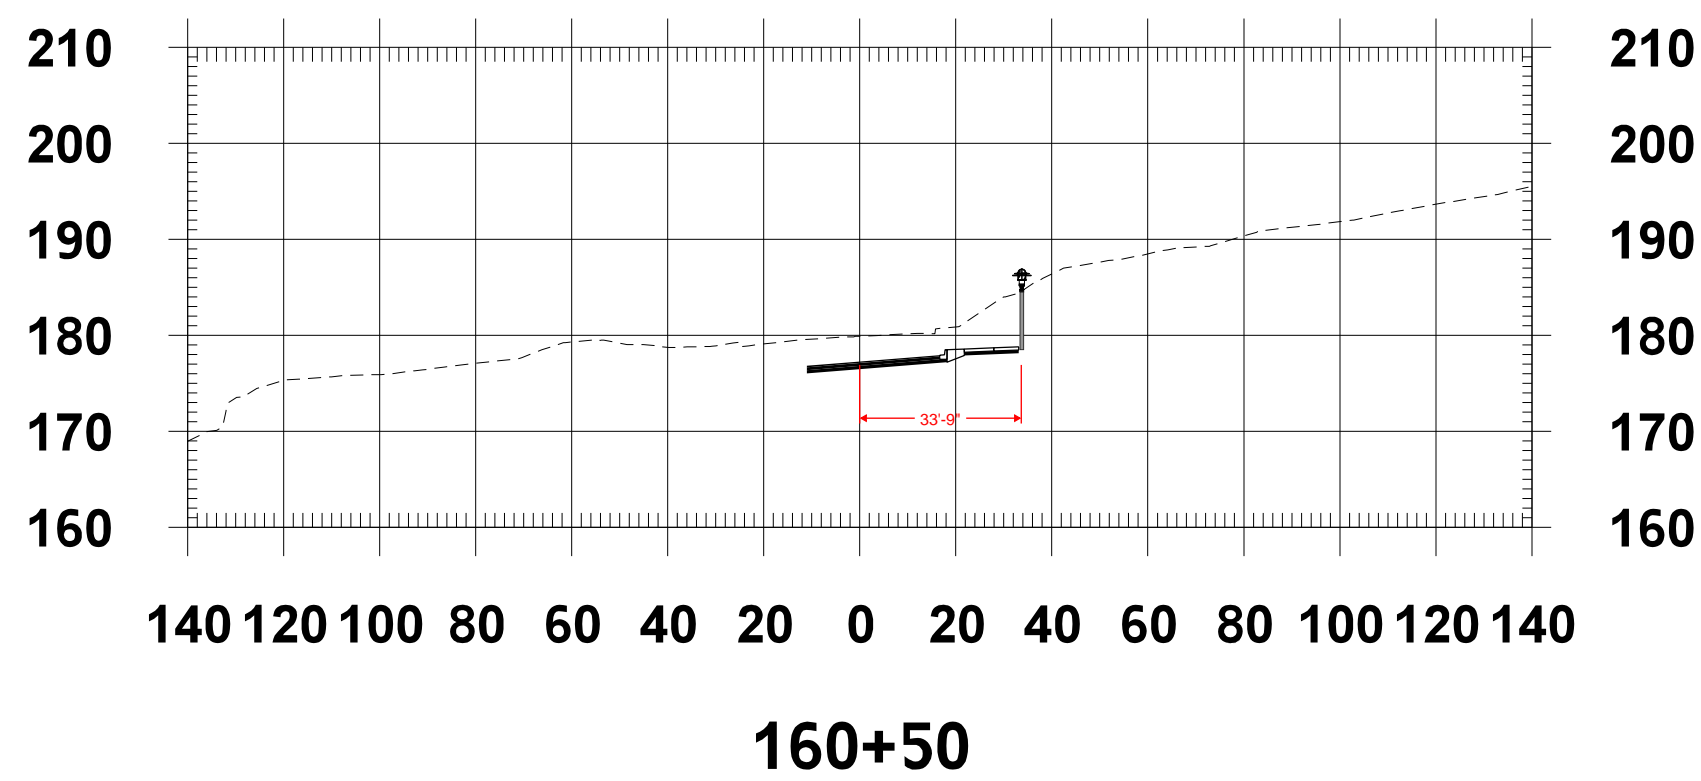

FILE NAME	c:\bms\wsp-us-pw-02\d0458817\XL5464_XS_RS.dgn	<div>Informational use only Not intended for Contract Plans</div>	<div> Washington State Department of Transportation</div>	<div>Cross Sections</div>
TIME	11:30:25 AM			
DATE	12/20/2021			
DESIGNED BY	rebecca.snellings			


116AV_NB

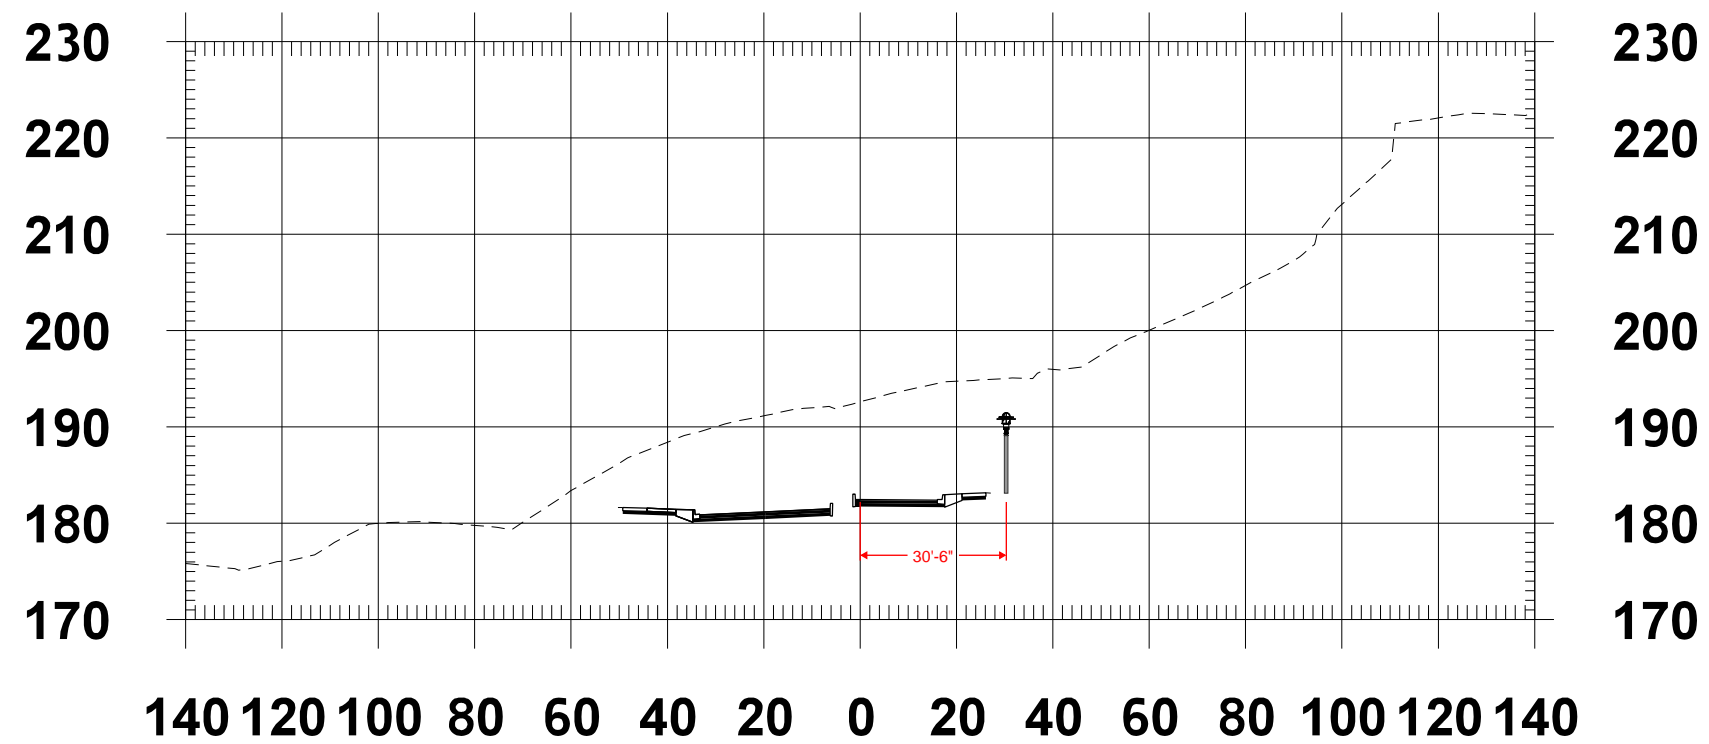

161+50

FILE NAMEc:\bms\wsp-us-pw-02\d0458817\XL5464_XS_RS.dgn		<div>Informational use only Not intended for Contract Plans</div>	<div><div>Washington State Department of Transportation</div></div>	<div>Cross Sections</div>
TIME	11:31:35 AM			
DATE	12/20/2021			
DESIGNED BY	rebecca.snellings			


116AV_SB

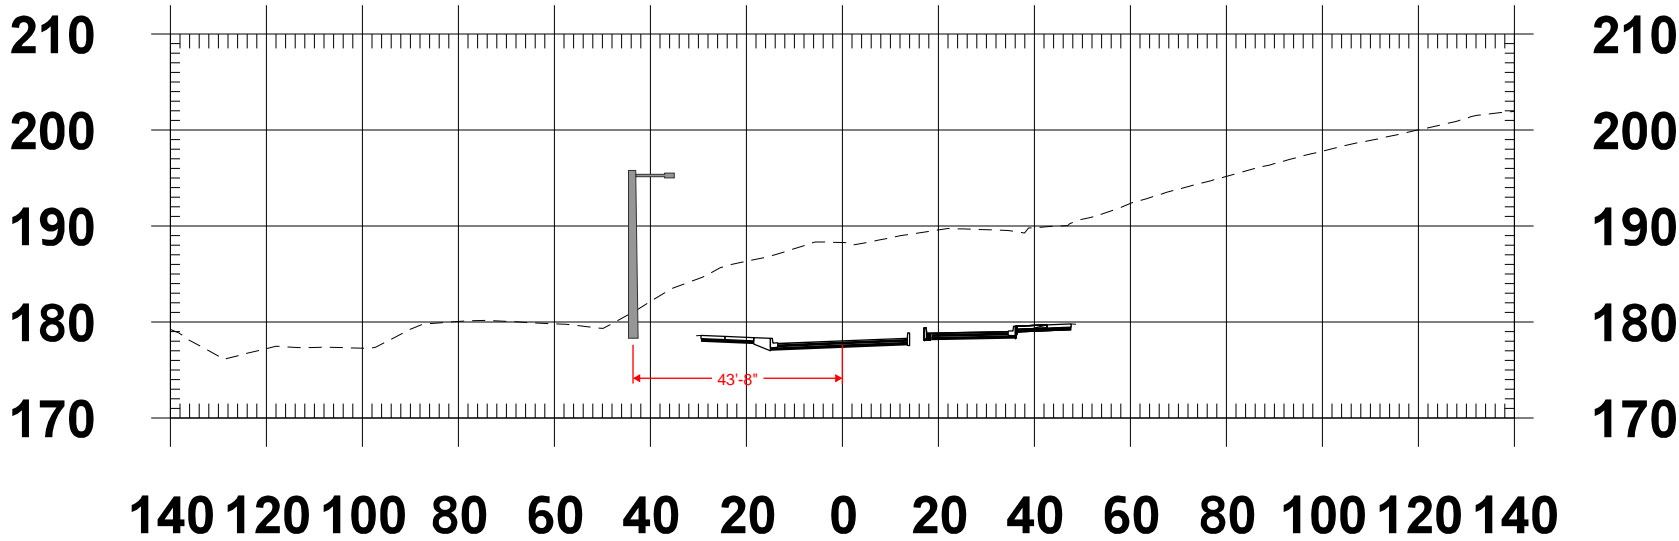

61+00

FILE NAMEc:\bms\wsp-us-pw-02\d0458817\XL5464_XS_RS.dgn		<div>Informational use only Not intended for Contract Plans</div>	<div> Washington State Department of Transportation</div>	<div>Cross Sections</div>
TIME	11:32:40 AM			
DATE	12/20/2021			
DESIGNED BY	rebecca.snellings			

116AV_SB

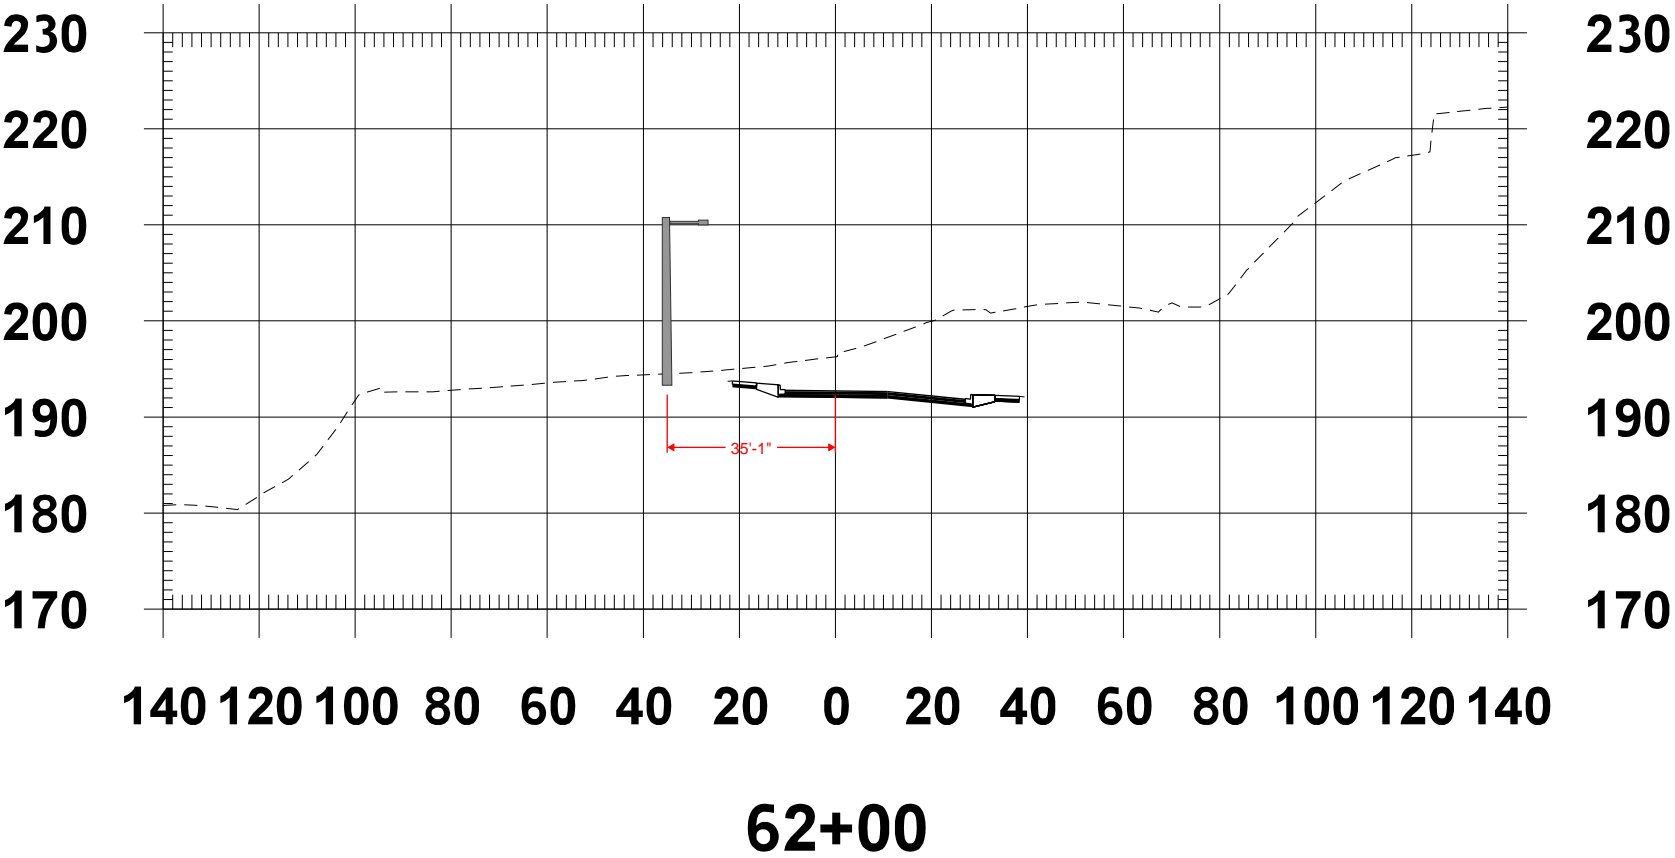


FILE NAMEc:\bms\wsp-us-pw-02\d0458817\XL5464_XS_RS.dgn		<div>Informational use only Not intended for Contract Plans</div>	<div> Washington State Department of Transportation</div>	<div>Cross Sections</div>
TIME	11:33:40 AM			
DATE	12/20/2021			
DESIGNED BY	rebecca.snellings			

If the final cross sections during final remain as shown, our designs will reflect along with the lighting calculations the height of the luminaire above the roadway for this luminaire.

27


NE132-NB405

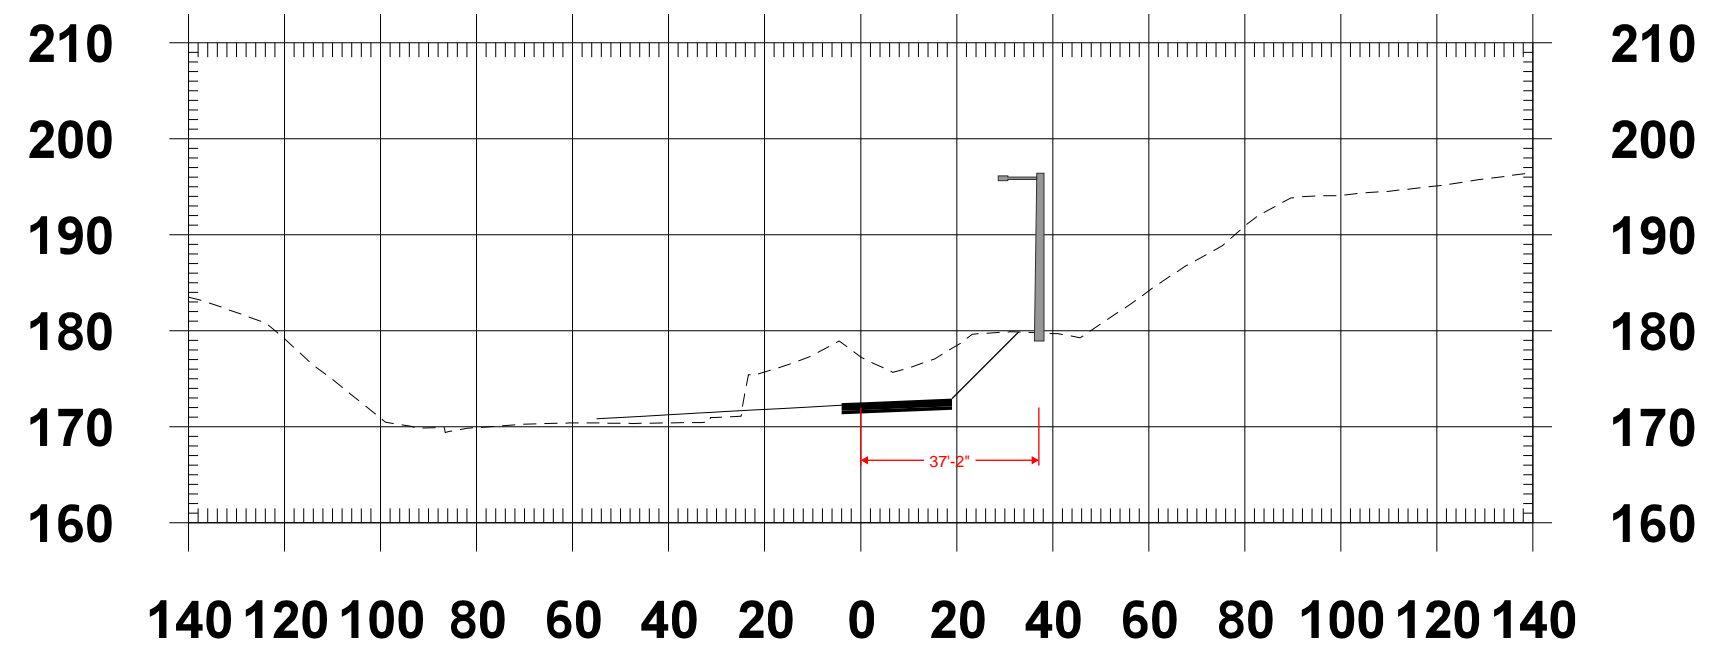

274+50

FILE NAMEc:\bms\wsp-us-pw-02\d0458817\XL5464_XS_RS.dgn		Informational use only Not intended for Contract Plans	 Washington State Department of Transportation	Cross Sections
TIME	11:36:00 AM			
DATE	12/20/2021			
DESIGNED BY	rebecca.snellings			

NE132_WB

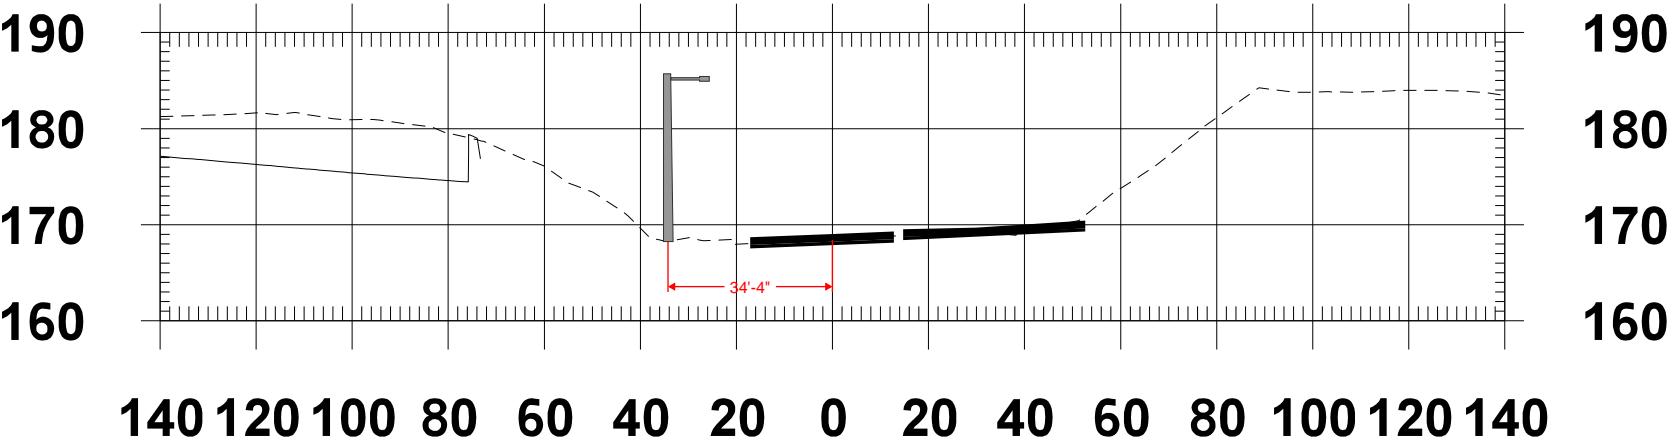


21+50

FILE NAMEc:\bms\wsp-us-pw-02\d0458817\XL5464_XS_RS.dgn		Informational use only Not intended for Contract Plans	 Washington State Department of Transportation	Cross Sections
TIME	11:34:49 AM			
DATE	12/20/2021			
DESIGNED BY	rebecca.snellings			

This luminaire is mounted on the barrier

29

NE132-NB405

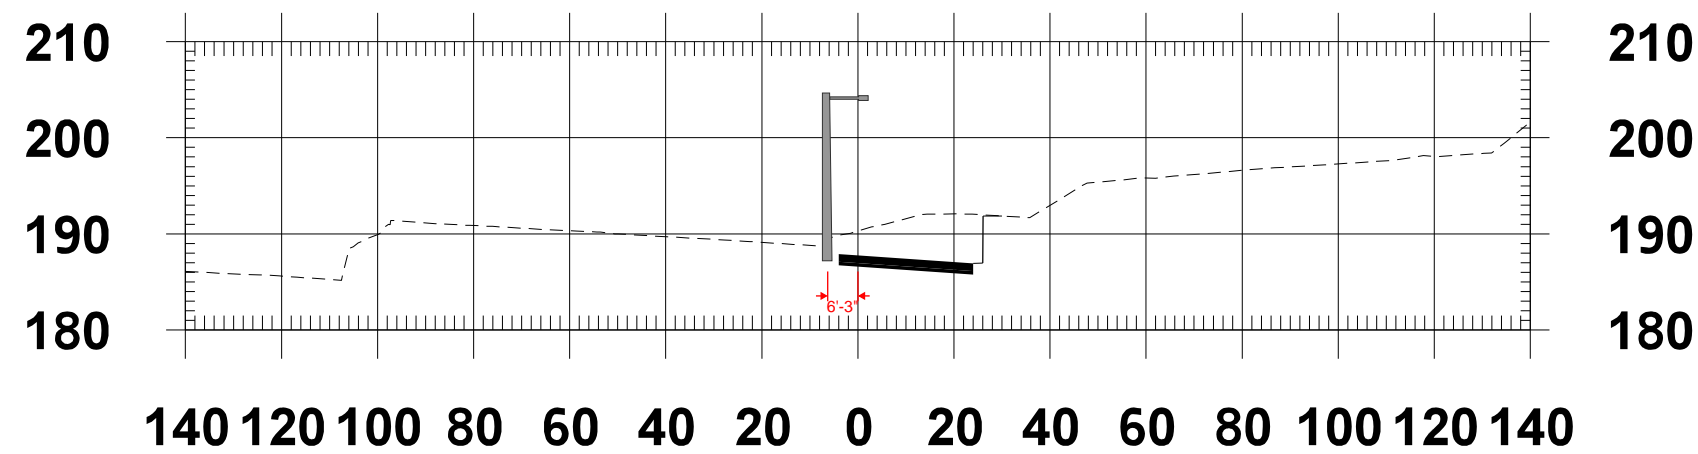


278+00

FILE NAME	c:\bms\wsp-us-pw-02\d0458817\XL5464_XS_RS.dgn	Informational use only Not intended for Contract Plans	 Washington State Department of Transportation	Cross Sections
TIME	11:37:10 AM			
DATE	12/20/2021			
DESIGNED BY	rebecca.snellings			

This luminaire is mounted on the barrier

30

NE132-NB405

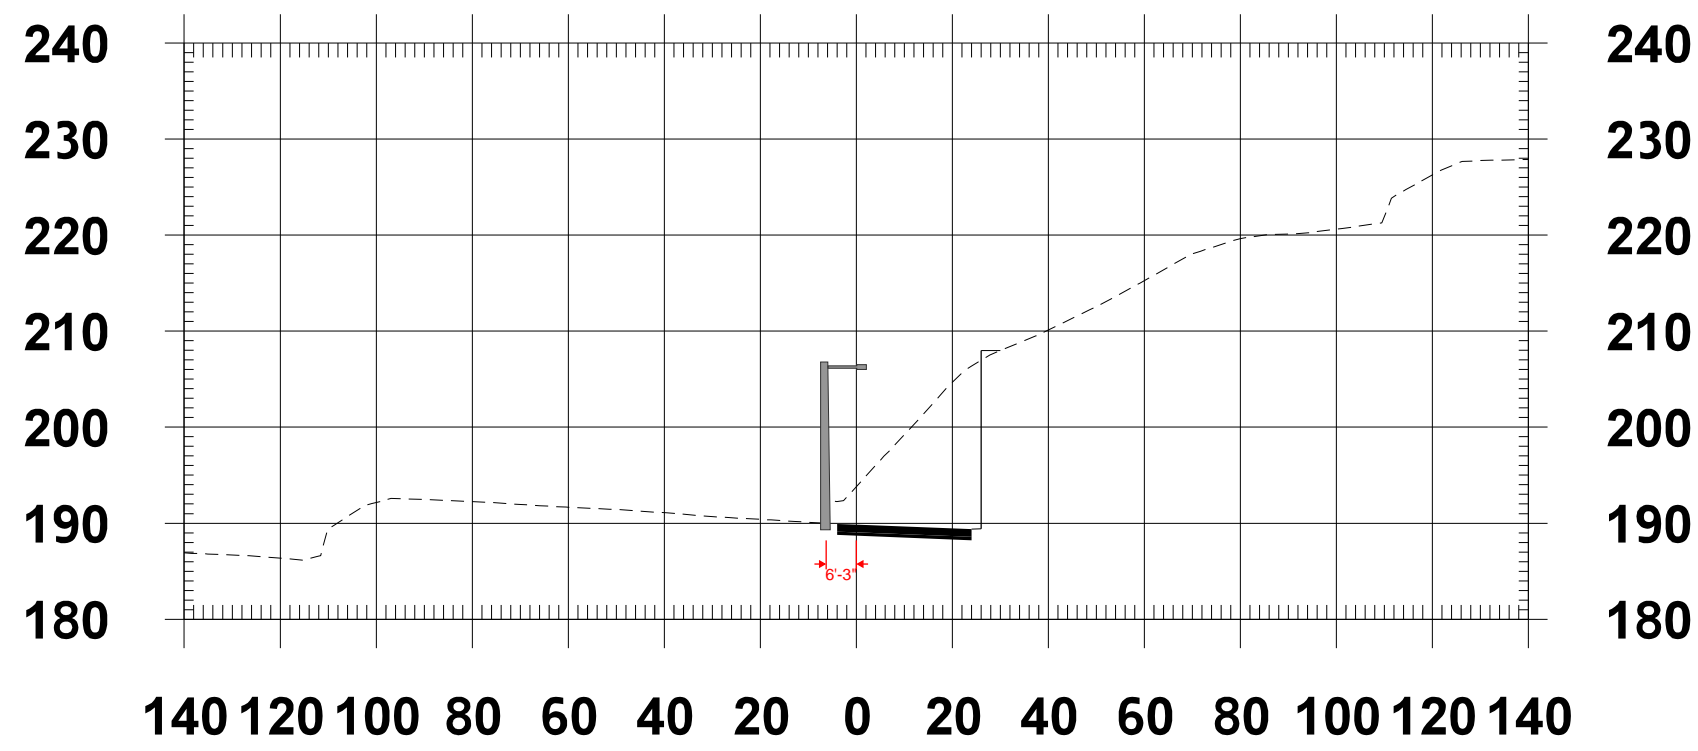


279+50

FILE NAME	c:\bms\wsp-us-pw-02\d0458817\XL5464_XS_RS.dgn		 Washington State Department of Transportation	Cross Sections
TIME	11:38:36 AM	Informational use only Not intended for Contract Plans		
DATE	12/20/2021			
DESIGNED BY	rebecca.snellings			

This luminaire is mounted on the barrier

31

NE132-NB405

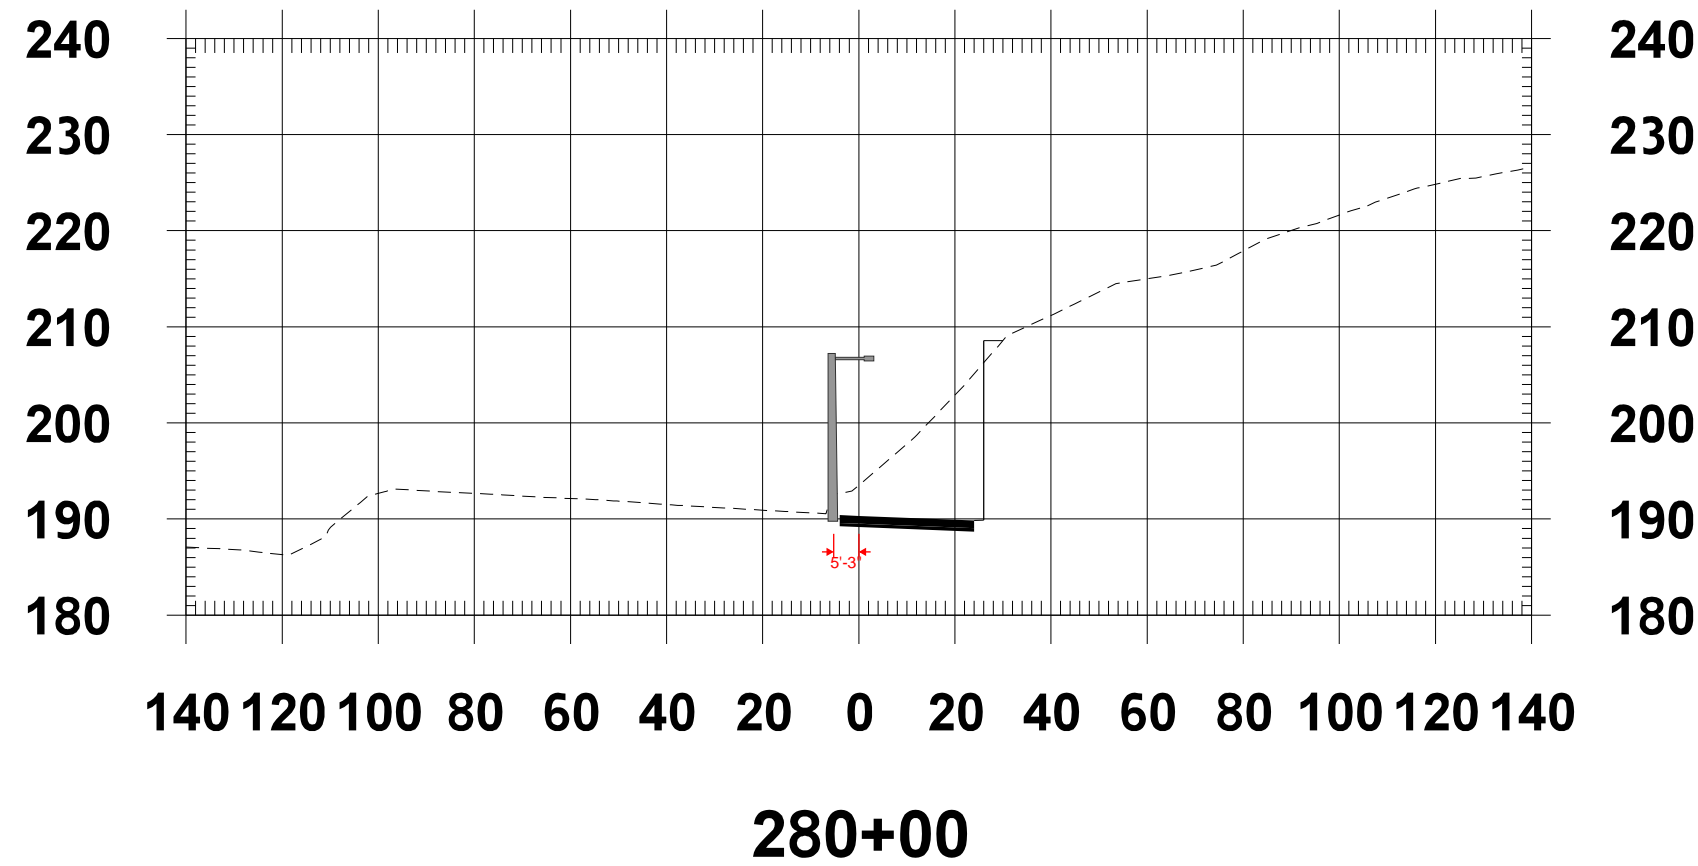


FILE NAMEc:\bms\wsp-us-pw-02\d0458817\XL5464_XS_RS.dgn		<div>Informational use only Not intended for Contract Plans</div> <div> Washington State Department of Transportation</div>	Cross Sections
TIME	11:39:29 AM		
DATE	12/20/2021		
DESIGNED BY	rebecca.snellings		

This luminaire is mounted on the barrier on a type III ramp meter pole.

32

NE132-NB405

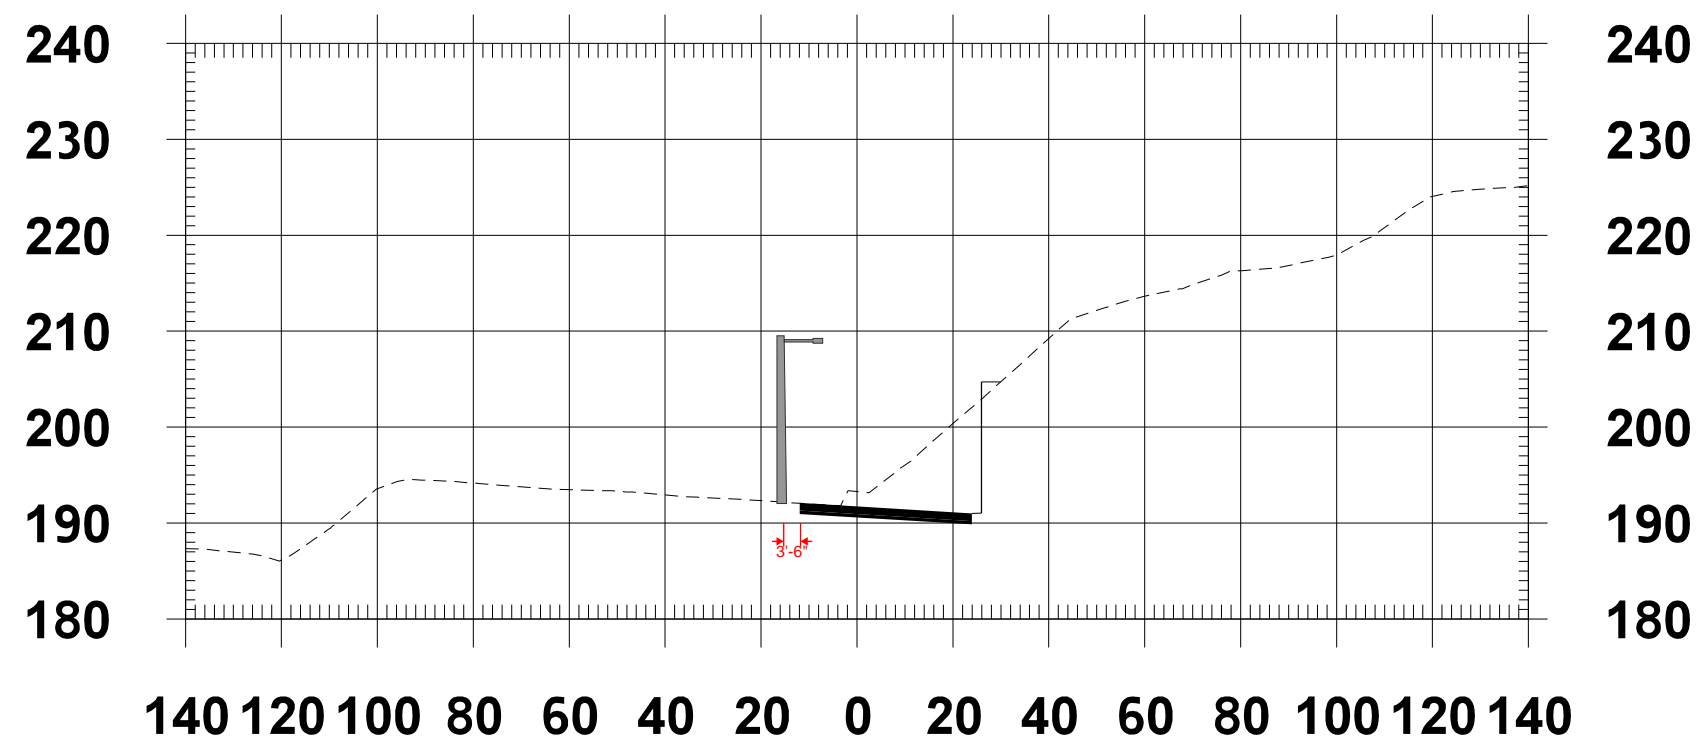


281+50

FILE NAME	c:\bms\wsp-us-pw-02\d0458817\XL5464_XS_RS.dgn		 Washington State Department of Transportation	Cross Sections
TIME	11:40:26 AM			
DATE	12/20/2021			
DESIGNED BY	rebecca.snellings			
Informational use only Not intended for Contract Plans				

This luminaire is mounted on the barrier

33

NE132-NB405

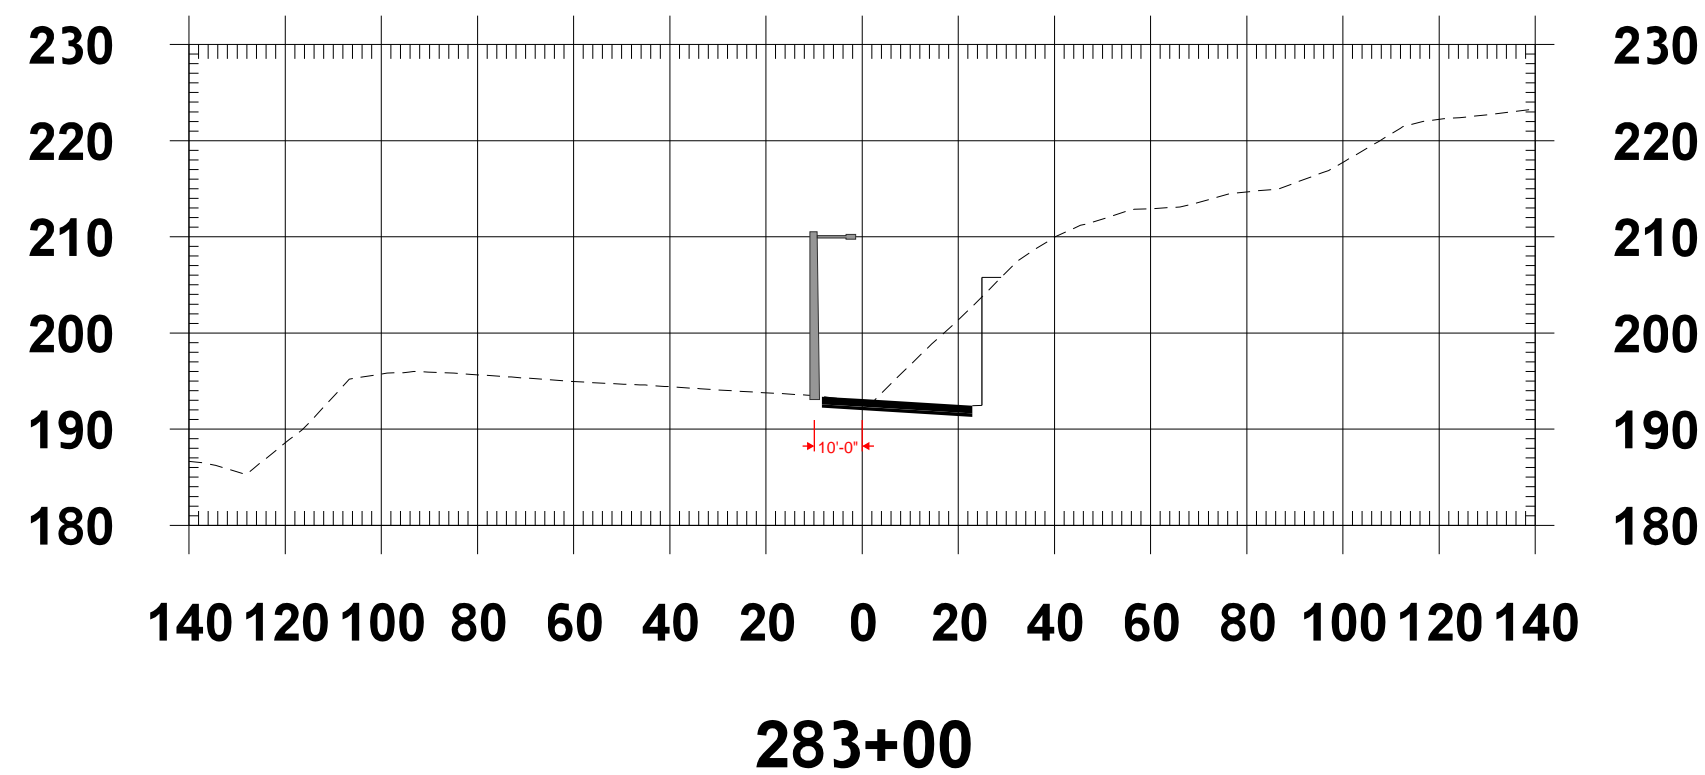


FILE NAME	c:\bms\wsp-us-pw-02\d0458817\XL5464_XS_RS.dgn	<div>Informational use only Not intended for Contract Plans</div>	<div> Washington State Department of Transportation</div>	<div>Cross Sections</div>
TIME	11:41:13 AM			
DATE	12/20/2021			
DESIGNED BY	rebecca.snellings			

If the final cross sections during final remain as shown, our designs will reflect along with the lighting calculations the height of the luminaire above the roadway for this luminaire.

34

NE132-NB405

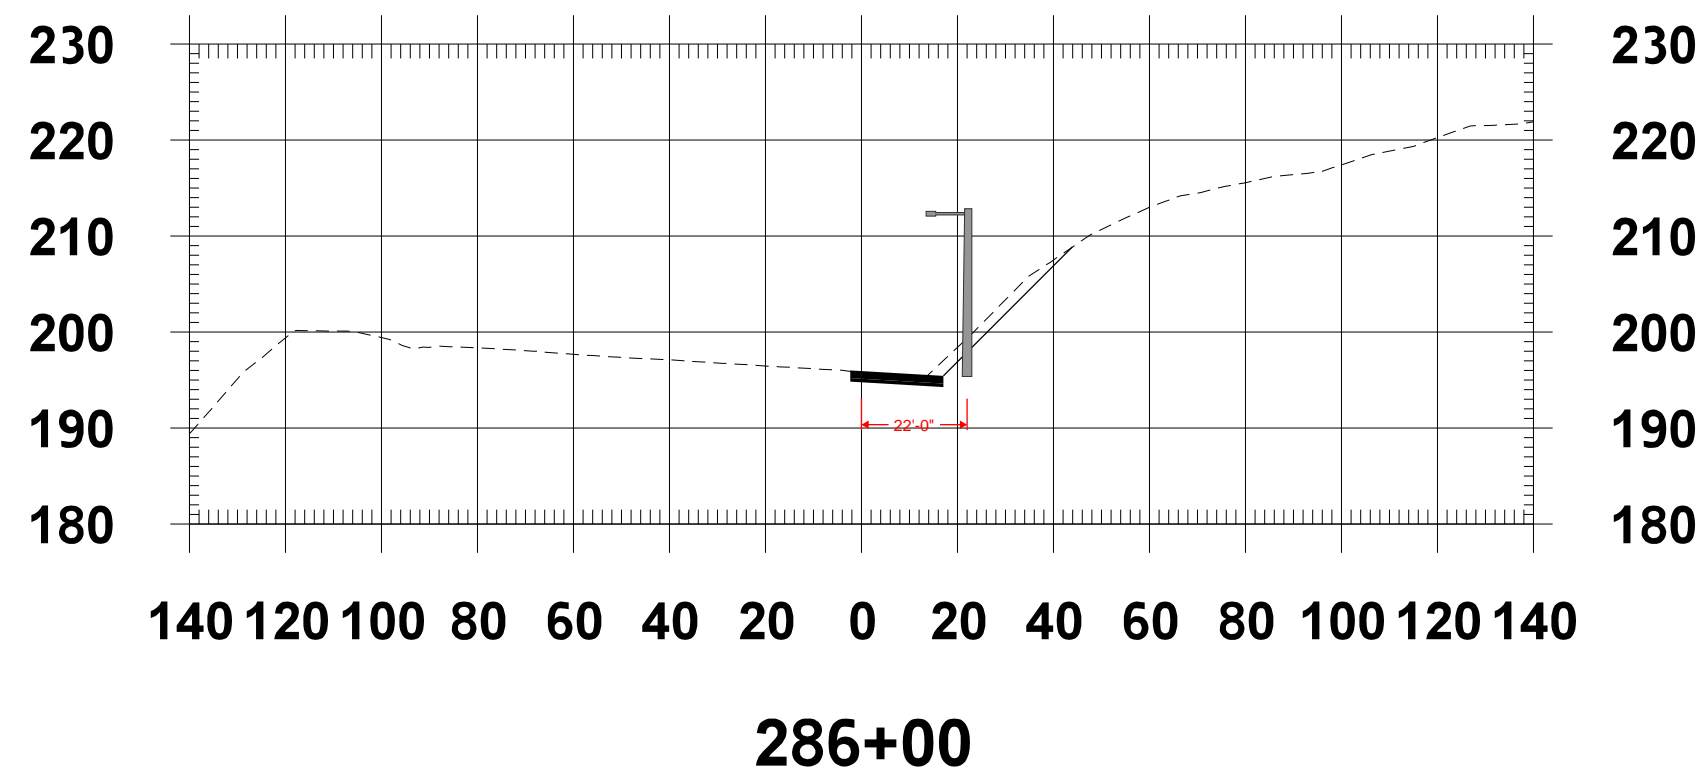


FILE NAME	c:\bms\wsp-us-pw-02\d0458817\XL5464_XS_RS.dgn	Informational use only Not intended for Contract Plans	 Washington State Department of Transportation	Cross Sections
TIME	11:42:13 AM			
DATE	12/20/2021			
DESIGNED BY	rebecca.snellings			

If the final cross sections during final remain as shown, our designs will reflect along with the lighting calculations the height of the luminaire above the roadway for this luminaire.

35

NE132-NB405

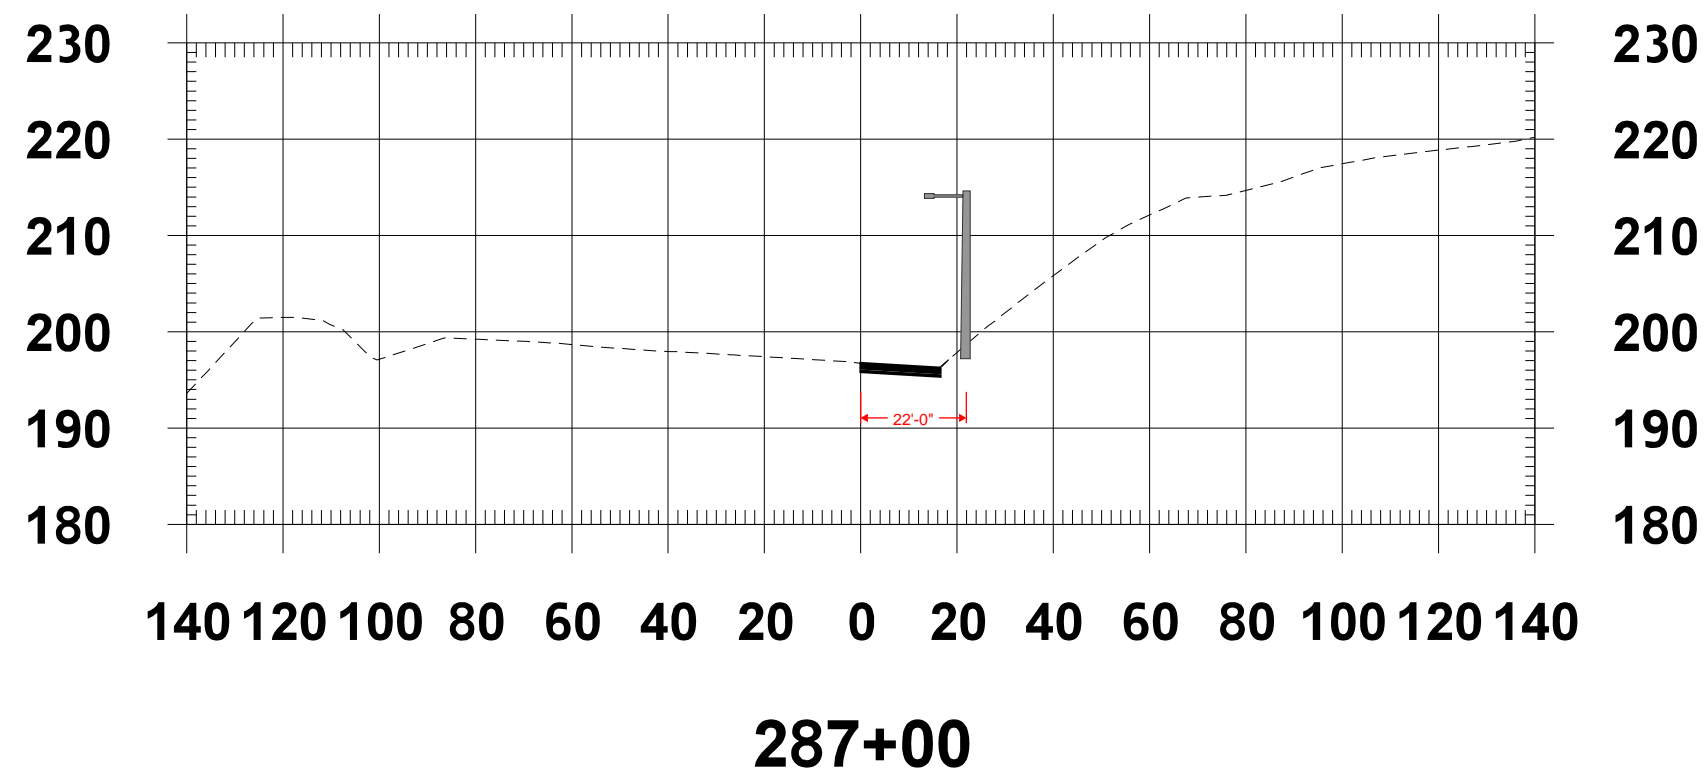


FILE NAME	c:\bms\wsp-us-pw-02\d0458817\XL5464_XS_RS.dgn		 Washington State Department of Transportation	Cross Sections
TIME	11:43:01 AM			
DATE	12/20/2021			
DESIGNED BY	rebecca.snellings			
Informational use only Not intended for Contract Plans				

If the final cross sections during final remain as shown, our designs will reflect along with the lighting calculations the height of the luminaire above the roadway for this luminaire.

36

SB405-NE132

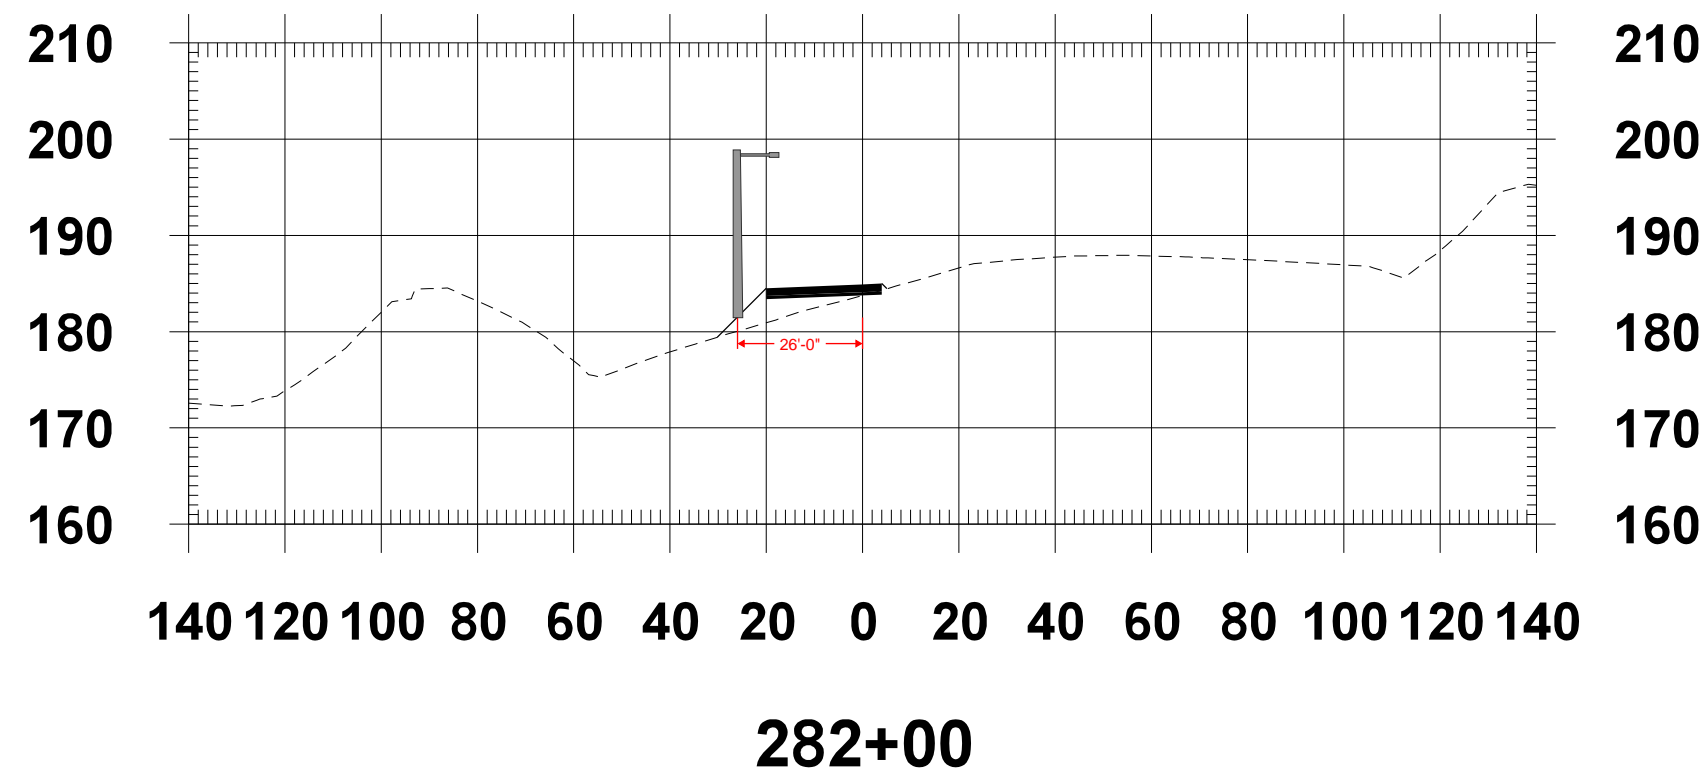


FILE NAME	c:\bms\wsp-us-pw-02\d0458817\XL5464_XS_RS.dgn		 Washington State Department of Transportation	Cross Sections
TIME	11:44:04 AM			
DATE	12/20/2021			
DESIGNED BY	rebecca.snellings			
Informational use only Not intended for Contract Plans				

If the final cross sections during final remain as shown, our designs will reflect along with the lighting calculations the height of the luminaire above the roadway for this luminaire.

37

SB405-NE132

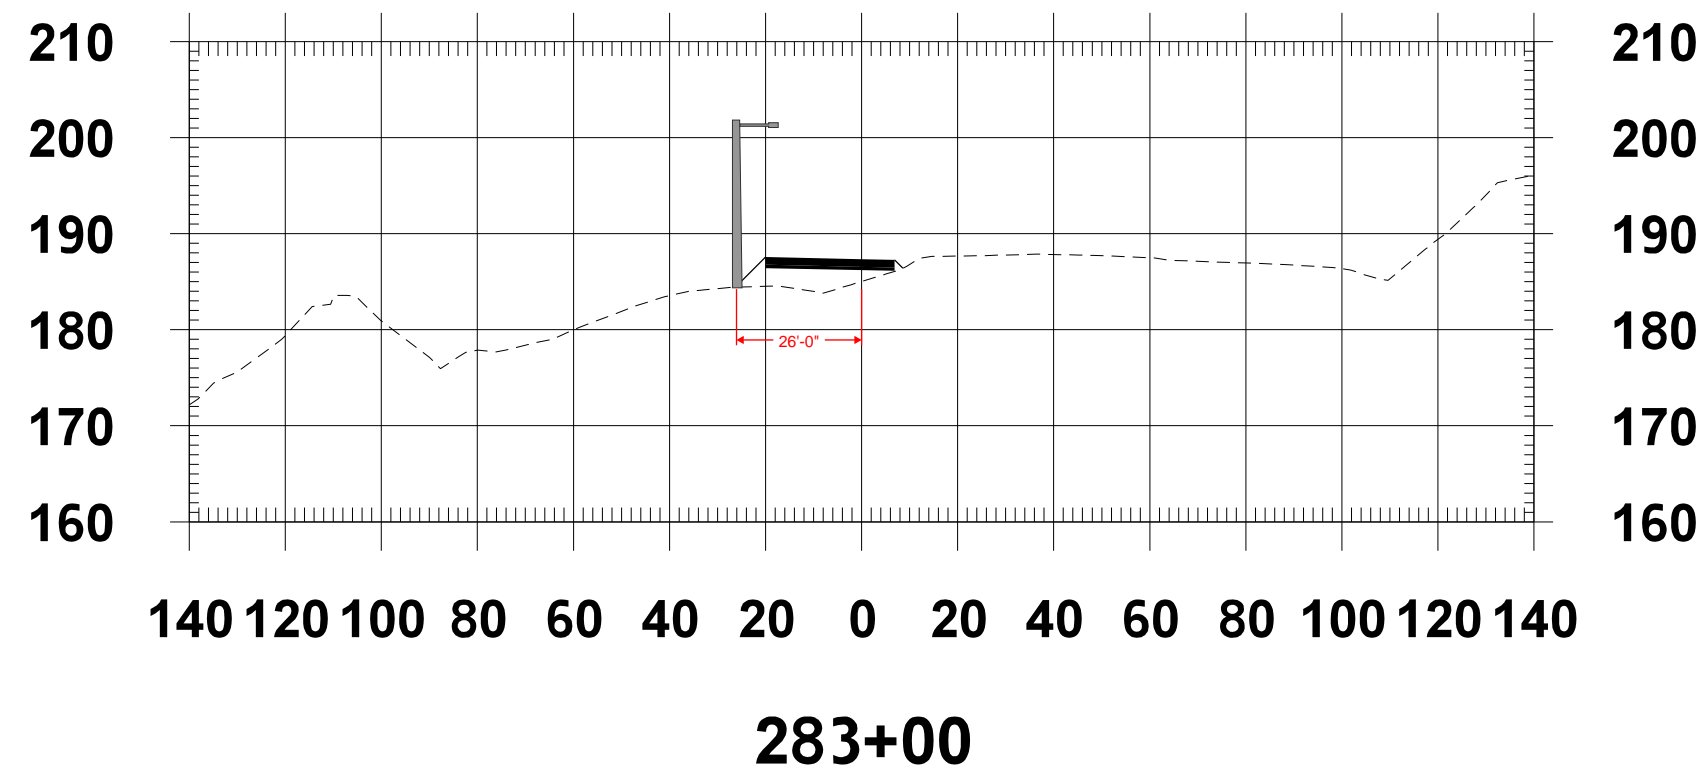

FILE NAME	c:\bms\wsp-us-pw-02\d0458817\XL5464_XS_RS.dgn		 Washington State Department of Transportation	Cross Sections
TIME	11:44:55 AM			
DATE	12/20/2021			
DESIGNED BY	rebecca.snellings			
		Informational use only Not intended for Contract Plans		