

VICINITY MAP
NO SCALE

24
91103185
BATTLE GROUND HEALTHCARE

9
JEAN

WB-67
AASHTO 2018 (US)

WB-67
AASHTO 2018 (US)

WB-67
AASHTO 2001 (US)

23
194083005
LML VENTURES LLC

25
194063000
MEISNER JERRY 1/2 INT

DESIGN CRITERIA
STATE ROUTE 503 DESIGN SPEED: 55 MPH
FUNCTIONAL CLASSIFICATION: URBAN OTHER FWY EXPWY STATE HIGHWAY




MacKay Sposito
1325 SE TECH CENTER DRIVE, SUITE 140
VANCOUVER, WA 98683
PHONE (360) 695-3411
www.mackaysposito.com



**SW EATON BOULEVARD
ROAD IMPROVEMENT**
SR 503 TURNING MOVEMENTS EXHIBIT 1 OF 2
STARTING EB & STARTING WB MANEUVERS

CP03.1

PRELIMINARY
NOT FOR
CONSTRUCTION

The intersection design that results in most of these Off Tracking maneuvers is not acceptable

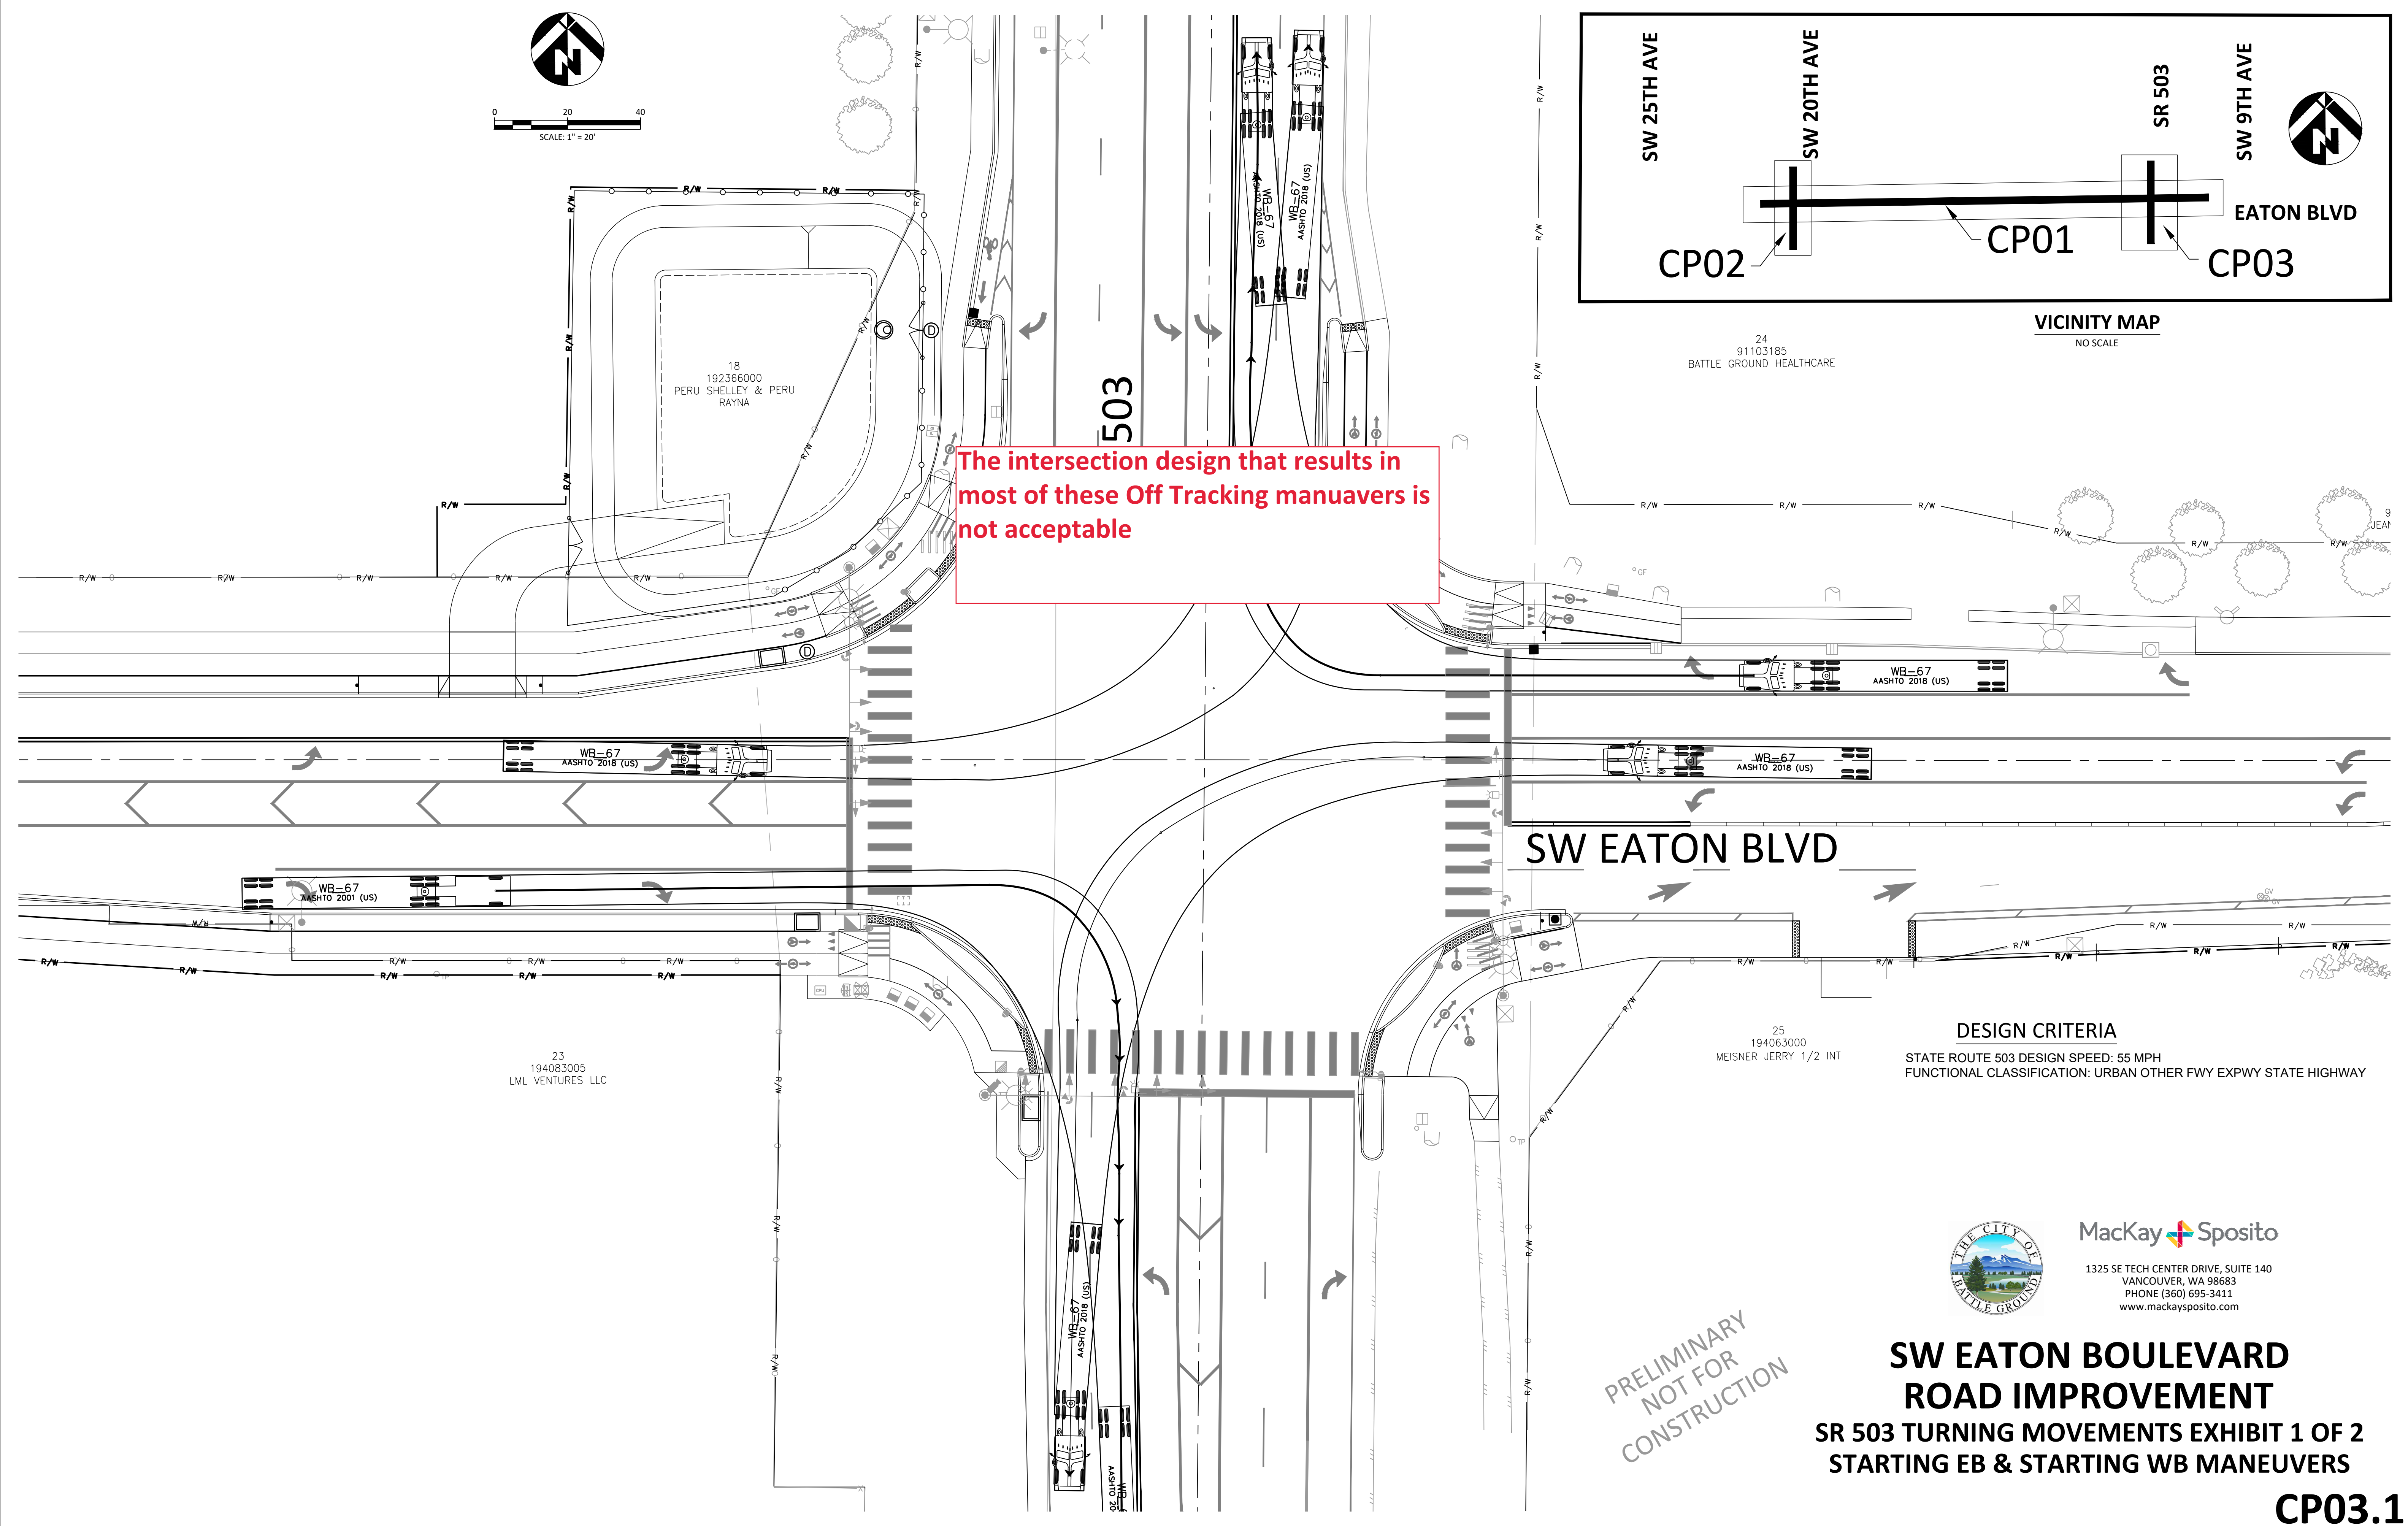

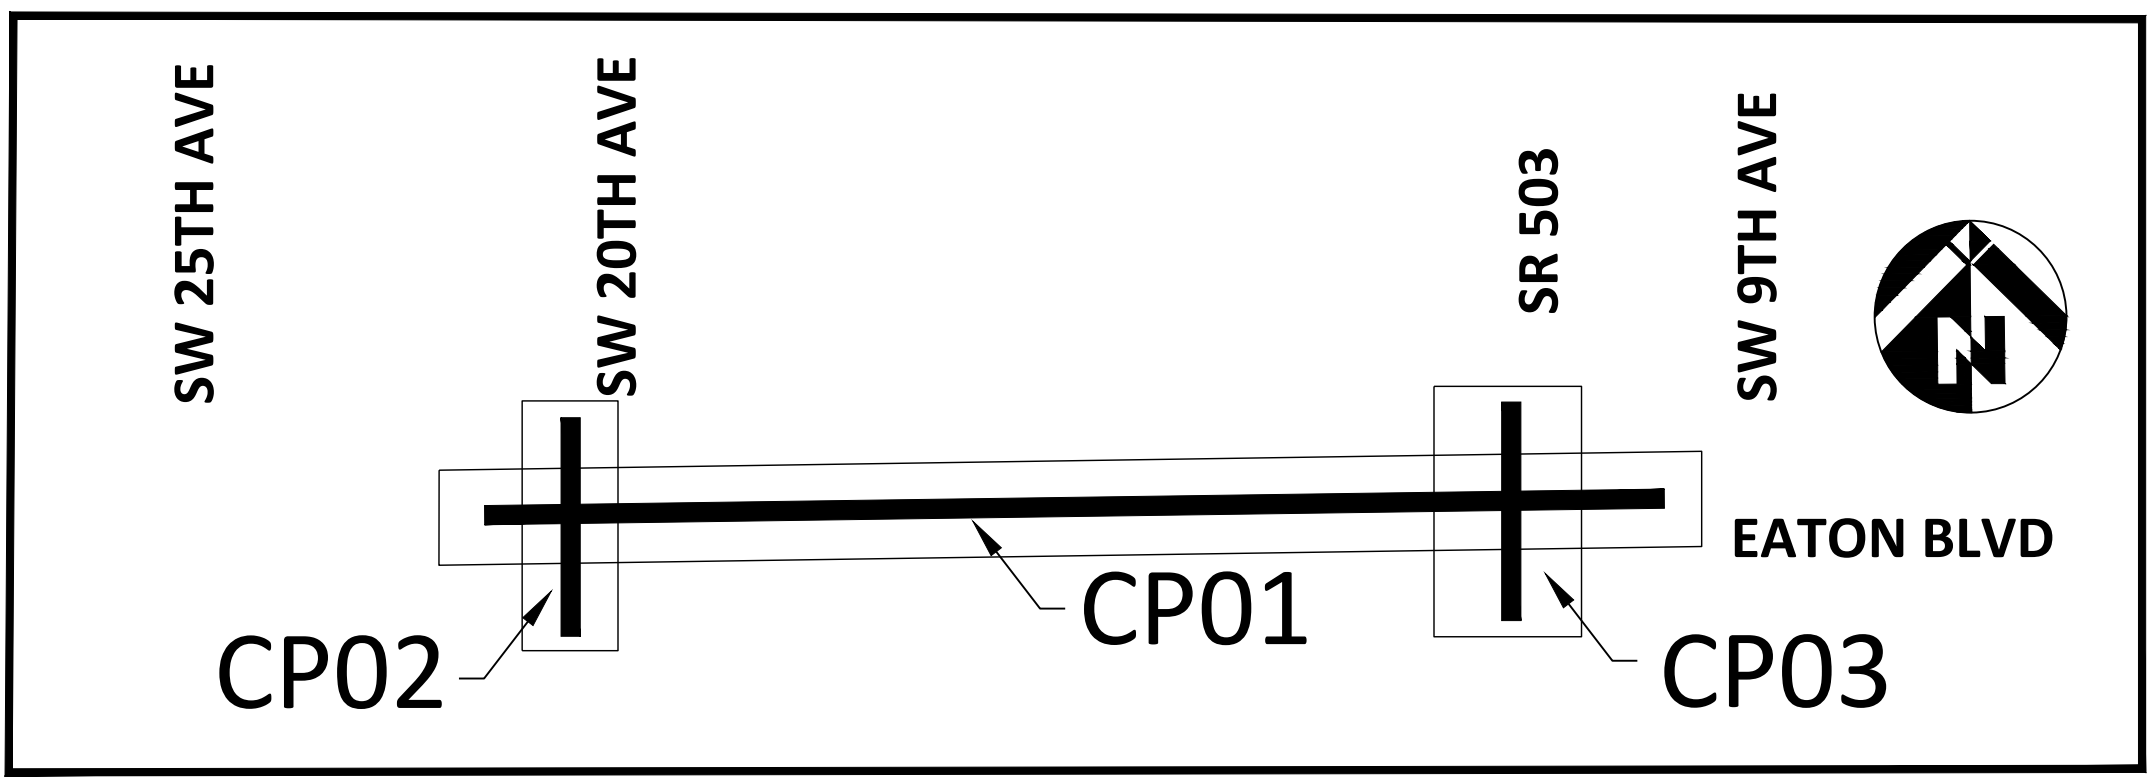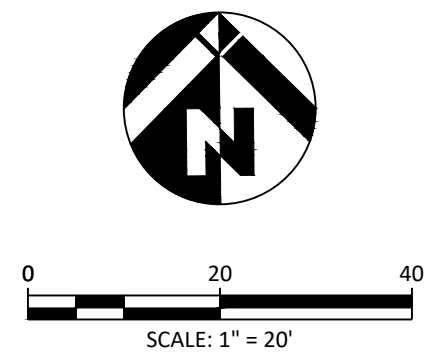

VICINITY MAP
NO SCALE

24
91103185
BATTLE GROUND HEALTHCARE

9
JUAN

18
192366000
PERU SHELLEY & PERU
RAYNA

23
194083005
LML VENTURES LLC

25
194063000
MEISNER JERRY 1/2 INT

DESIGN CRITERIA
STATE ROUTE 503 DESIGN SPEED: 55 MPH
FUNCTIONAL CLASSIFICATION: URBAN OTHER FWY EXPWY STATE HIGHWAY



MacKay Sposito
1325 SE TECH CENTER DRIVE, SUITE 140
VANCOUVER, WA 98683
PHONE (360) 695-3411
www.mackaysposito.com

**SW EATON BOULEVARD
ROAD IMPROVEMENT**
SR 503 TURNING MOVEMENTS EXHIBIT 2 OF 2
STARTING NB & STARTING SB MANEUVERS

CP03.2

PRELIMINARY
NOT FOR
CONSTRUCTION

