

LEGEND

- EXISTING MINOR CONTOUR
- - - - 10 - - - - EXISTING MAJOR CONTOUR
- NEW MINOR CONTOUR
- 10 — NEW MAJOR CONTOUR

- - - - - EXISTING MINOR CONTOUR
 - - - - 10 - - - - EXISTING MAJOR CONTOUR
 - - - - - NEW MINOR CONTOUR
 - - - - 10 - - - - NEW MAJOR CONTOUR




~~SOUTHBOUND I-5~~

NORTHBOUND I-5


BEGIN PROJECT
I-5 MP 202.16
LM 206+19.02

MATCH LINE STA. LM 217+00
SEE SHEET CN2

NOT FOR CONSTRUCTION - INFORMATION ONLY

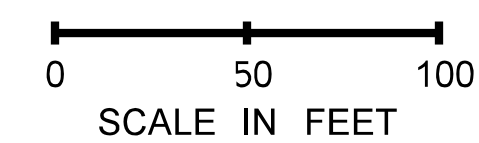

FILE NAME U:\PSO\Projects\Clients\1598-TulalipTribes\554-1598-095 116th-Ph4-PSE\99Svc\ICADD\ENGR\WORK\Chetan\Contour Lines Only.dgn										<div><div>P.E. STAMP BOX</div><div>DATE</div></div>		<div><div>P.E. STAMP BOX</div><div>DATE</div></div>		<div>I-5 / 116TH STREET NE INTERCHANGE IMPROVEMENTS PHASE 4 RAMPS</div>		Plot 2	
TIME 9:02:53 AM				FED.AID PROJ.NO.		PLAN REF NO											
DATE 10/20/2017																	
PLOTTED BY sharmche																	
DESIGNED BY				JOB NUMBER		LOCATION NO.		SHEET									
ENTERED BY								OF									
CHECKED BY				CONTRACT NO.				SHEETS									
APPROVED BY																	
				REVISION		DATE		BY									

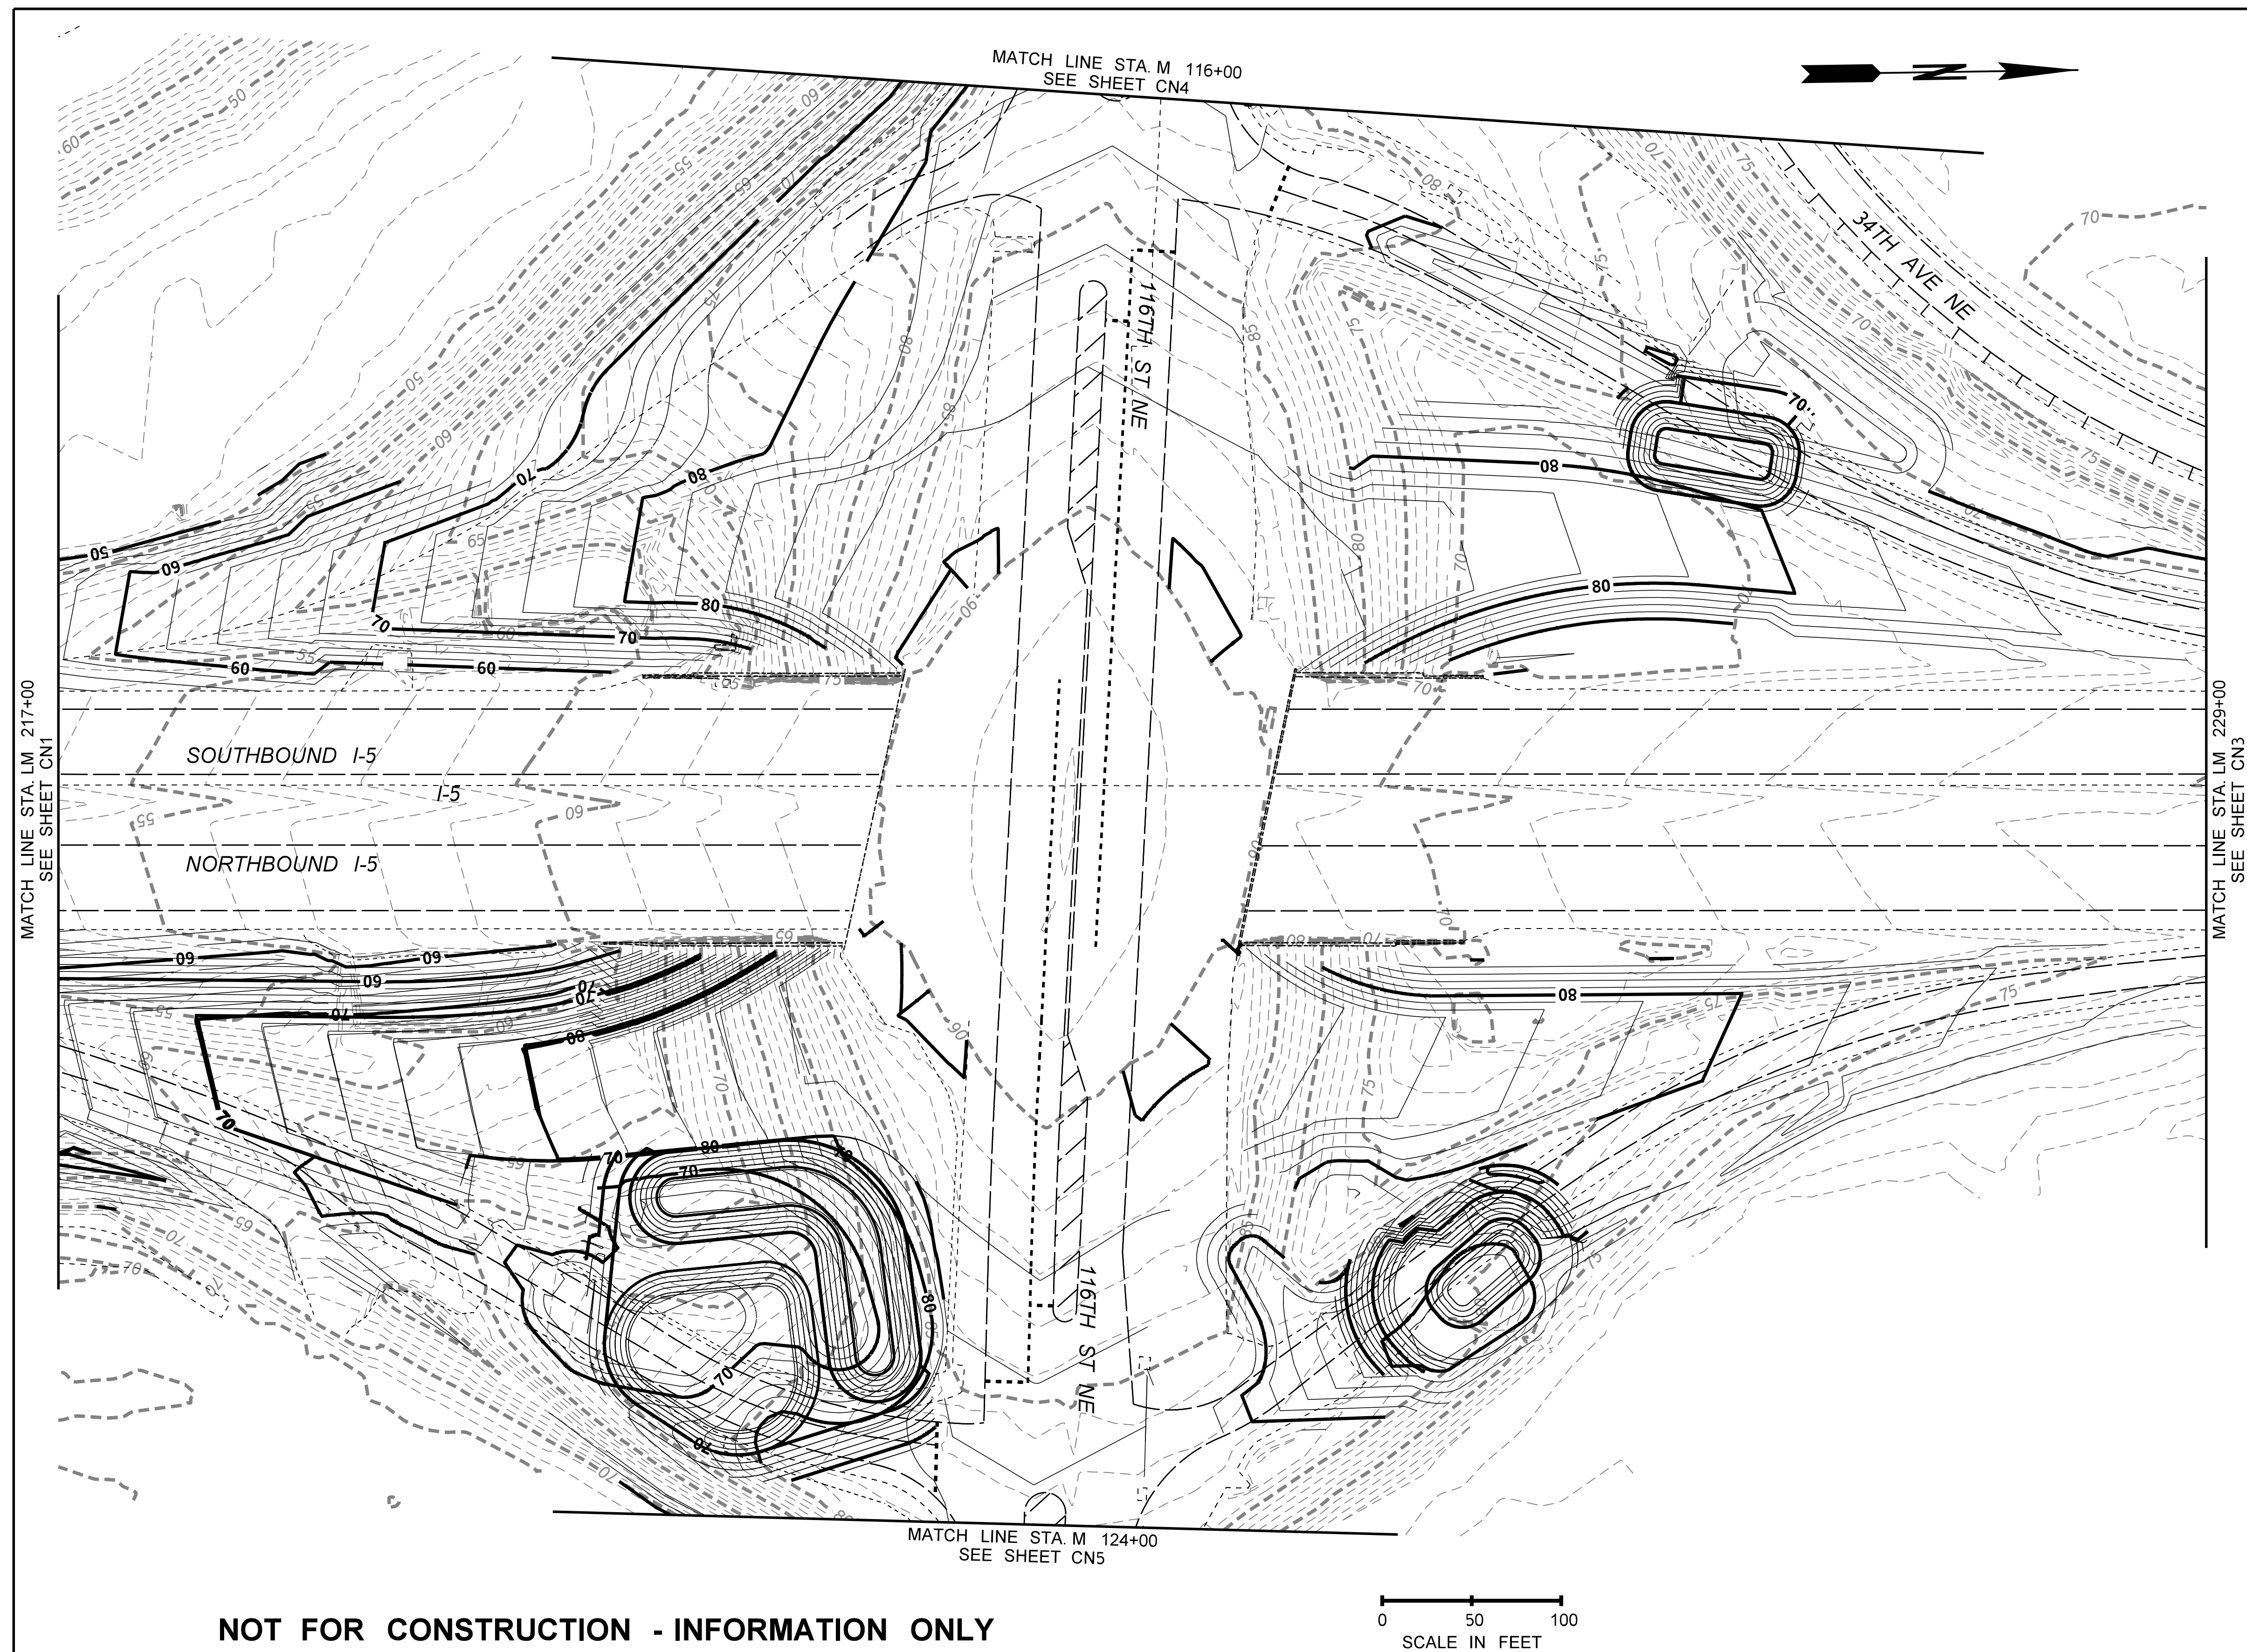


LEGEND

- - - - - EXISTING MINOR CONTOUR
 - - - - 10 - - - - EXISTING MAJOR CONTOUR
 _____ NEW MINOR CONTOUR
 _____ 10 _____ NEW MAJOR CONTOUR

NOT FOR CONSTRUCTION - INFORMATION ONLY


A horizontal scale bar with a black line. Below the line are three tick marks labeled '0', '50', and '100'. Below the entire bar is the text 'SCALE IN FEET'.

FILE NAME U:\PSO\Projects\Clients\1598-TulalipTribes\554-1598-095 116th-Ph4-PSE\99Svc\ICADD\ENGRWORK\Kchetan\Contour Lines Only.dgn																		Plot 3	
TIME	9:02:56 AM					REGION NO.	STATE	FED.AID PROJ.NO.								PLAN REF NO			
DATE	10/20/2017					10	WASH												
PLOTTED BY	sharmche					JOB NUMBER													
DESIGNED BY																SHEET			
ENTERED BY																OF			
CHECKED BY																SHEETS			
APPROVED BY																			
		REVISION			DATE	BY													

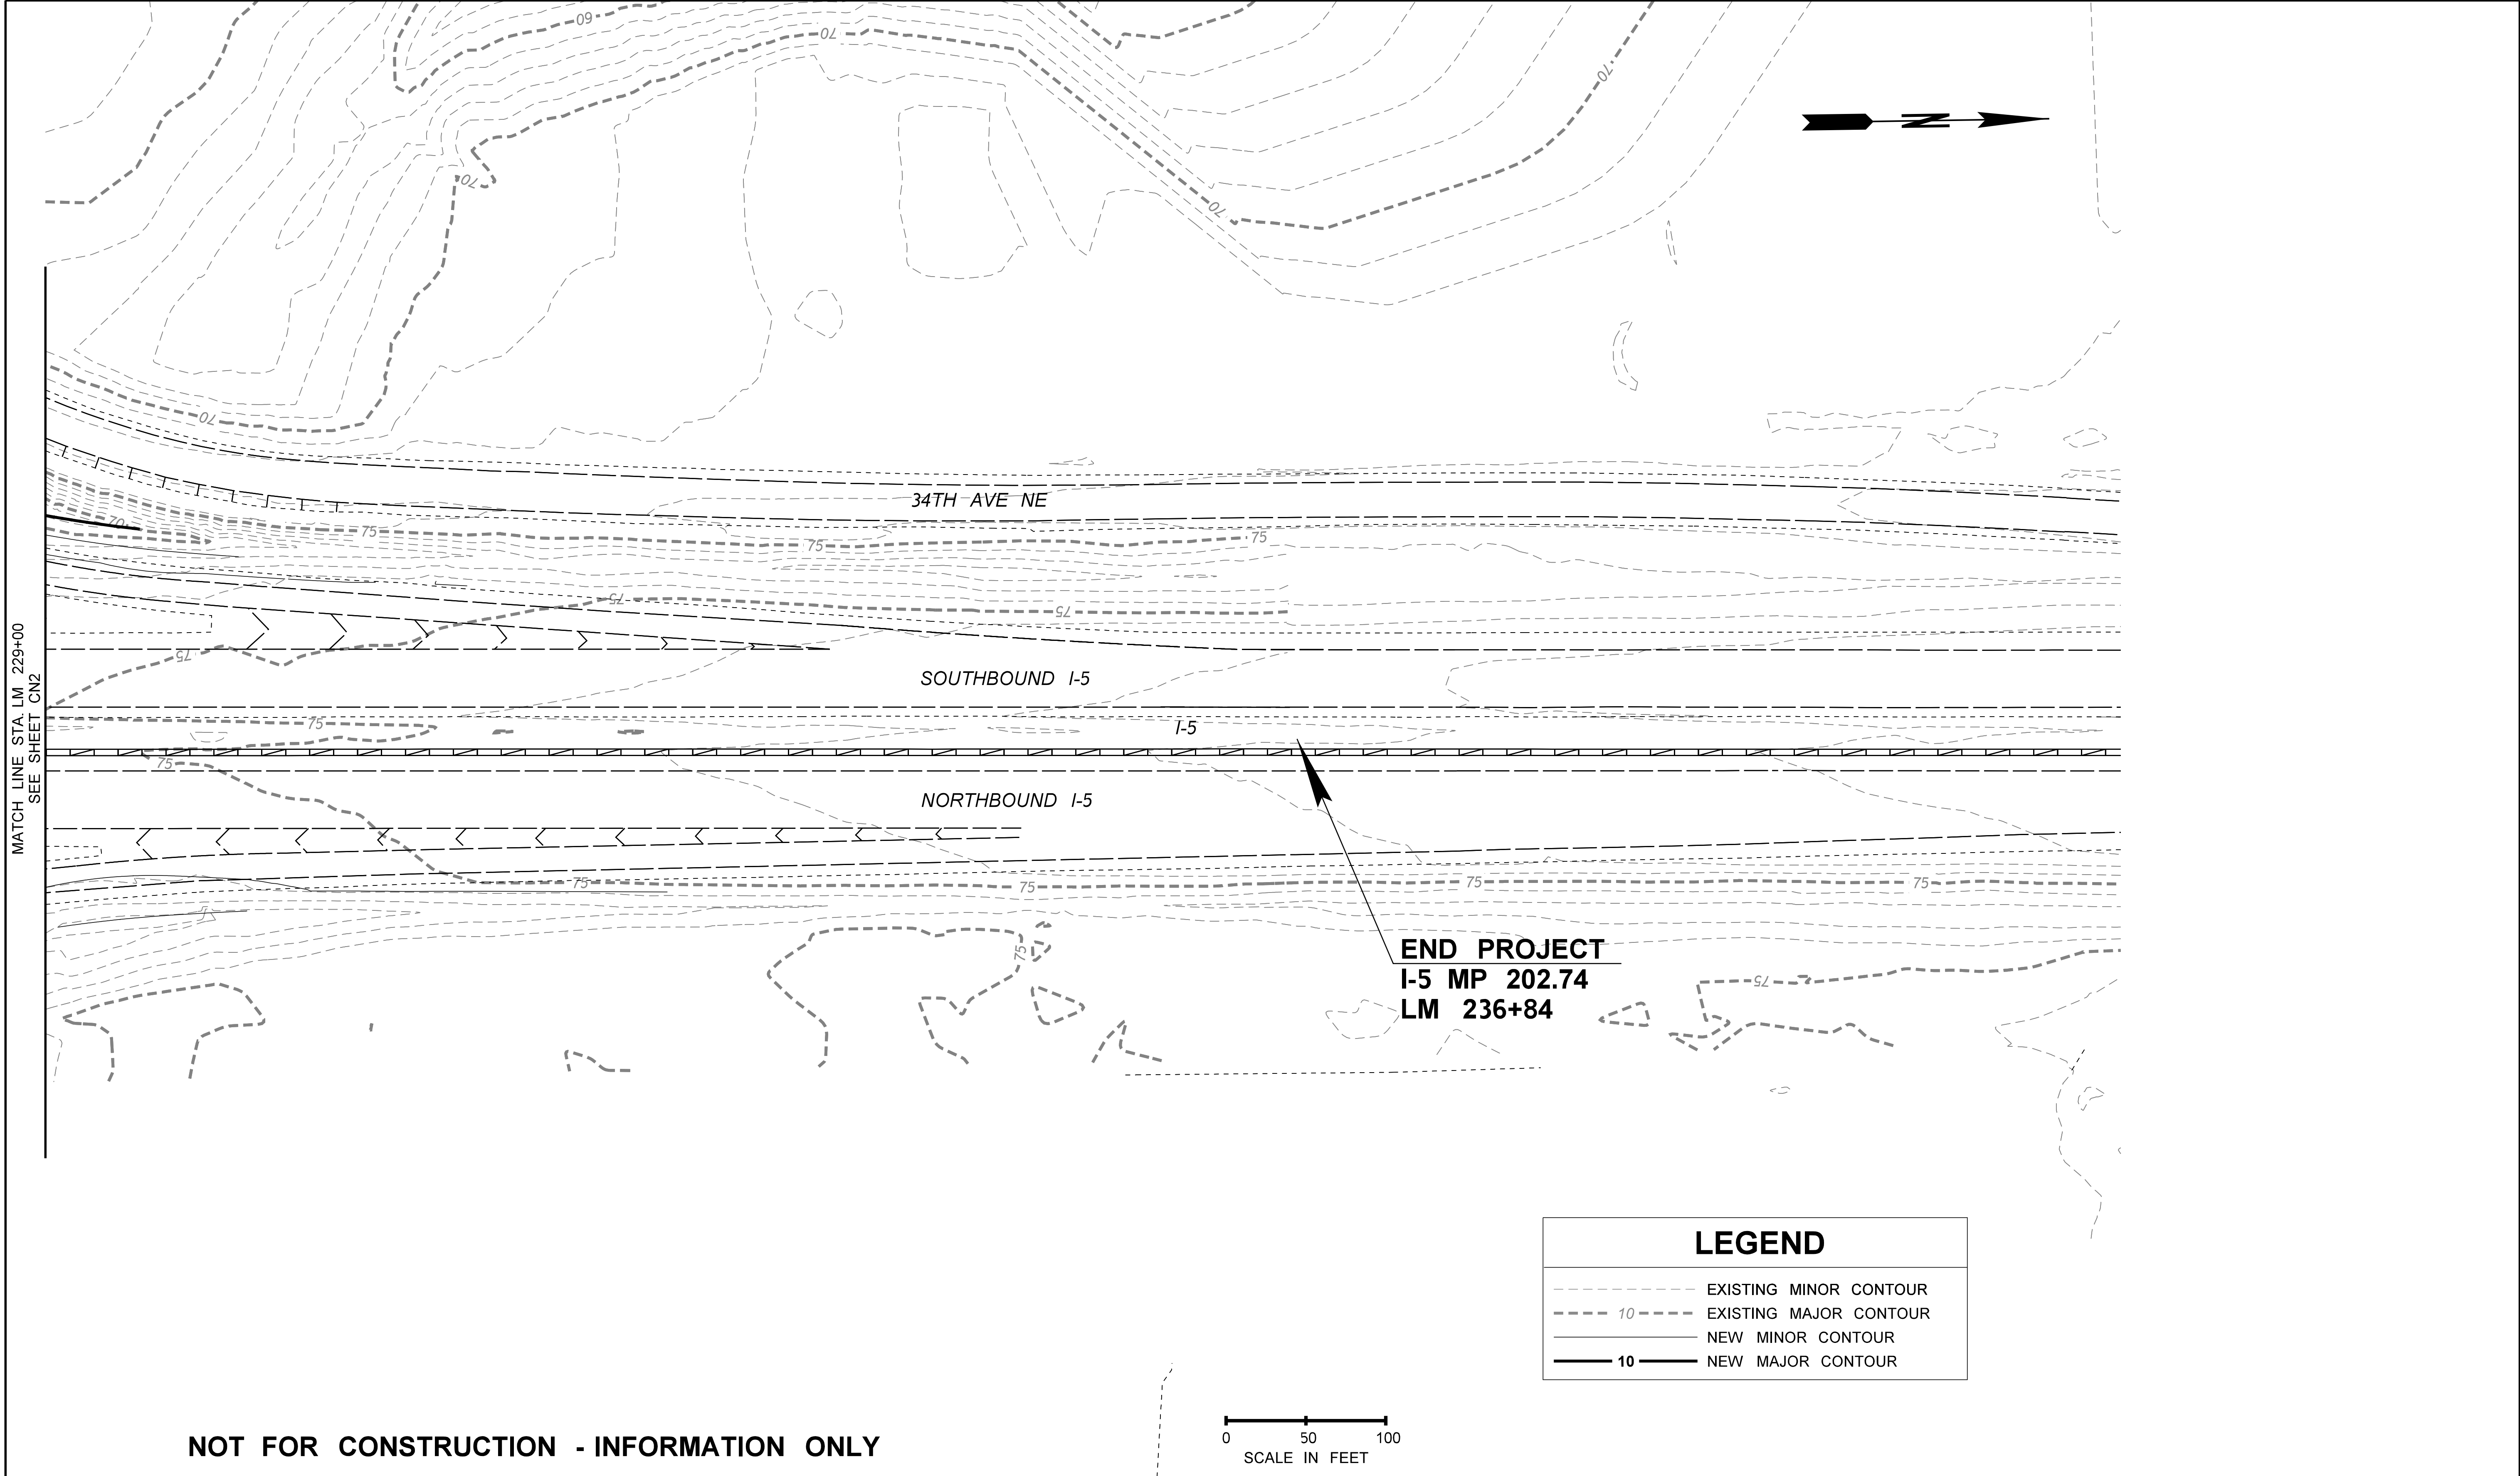


NOT FOR CONSTRUCTION - INFORMATION ONLY

FILE NAME U:\PSO\Projects\Clients\1598-TulalipTribes\554-1598-095 116th-Ph4-PSE\99Svc\CADD\ENGR\WORK\Chetan\Contour Lines Only.dgn	</
--	--	----

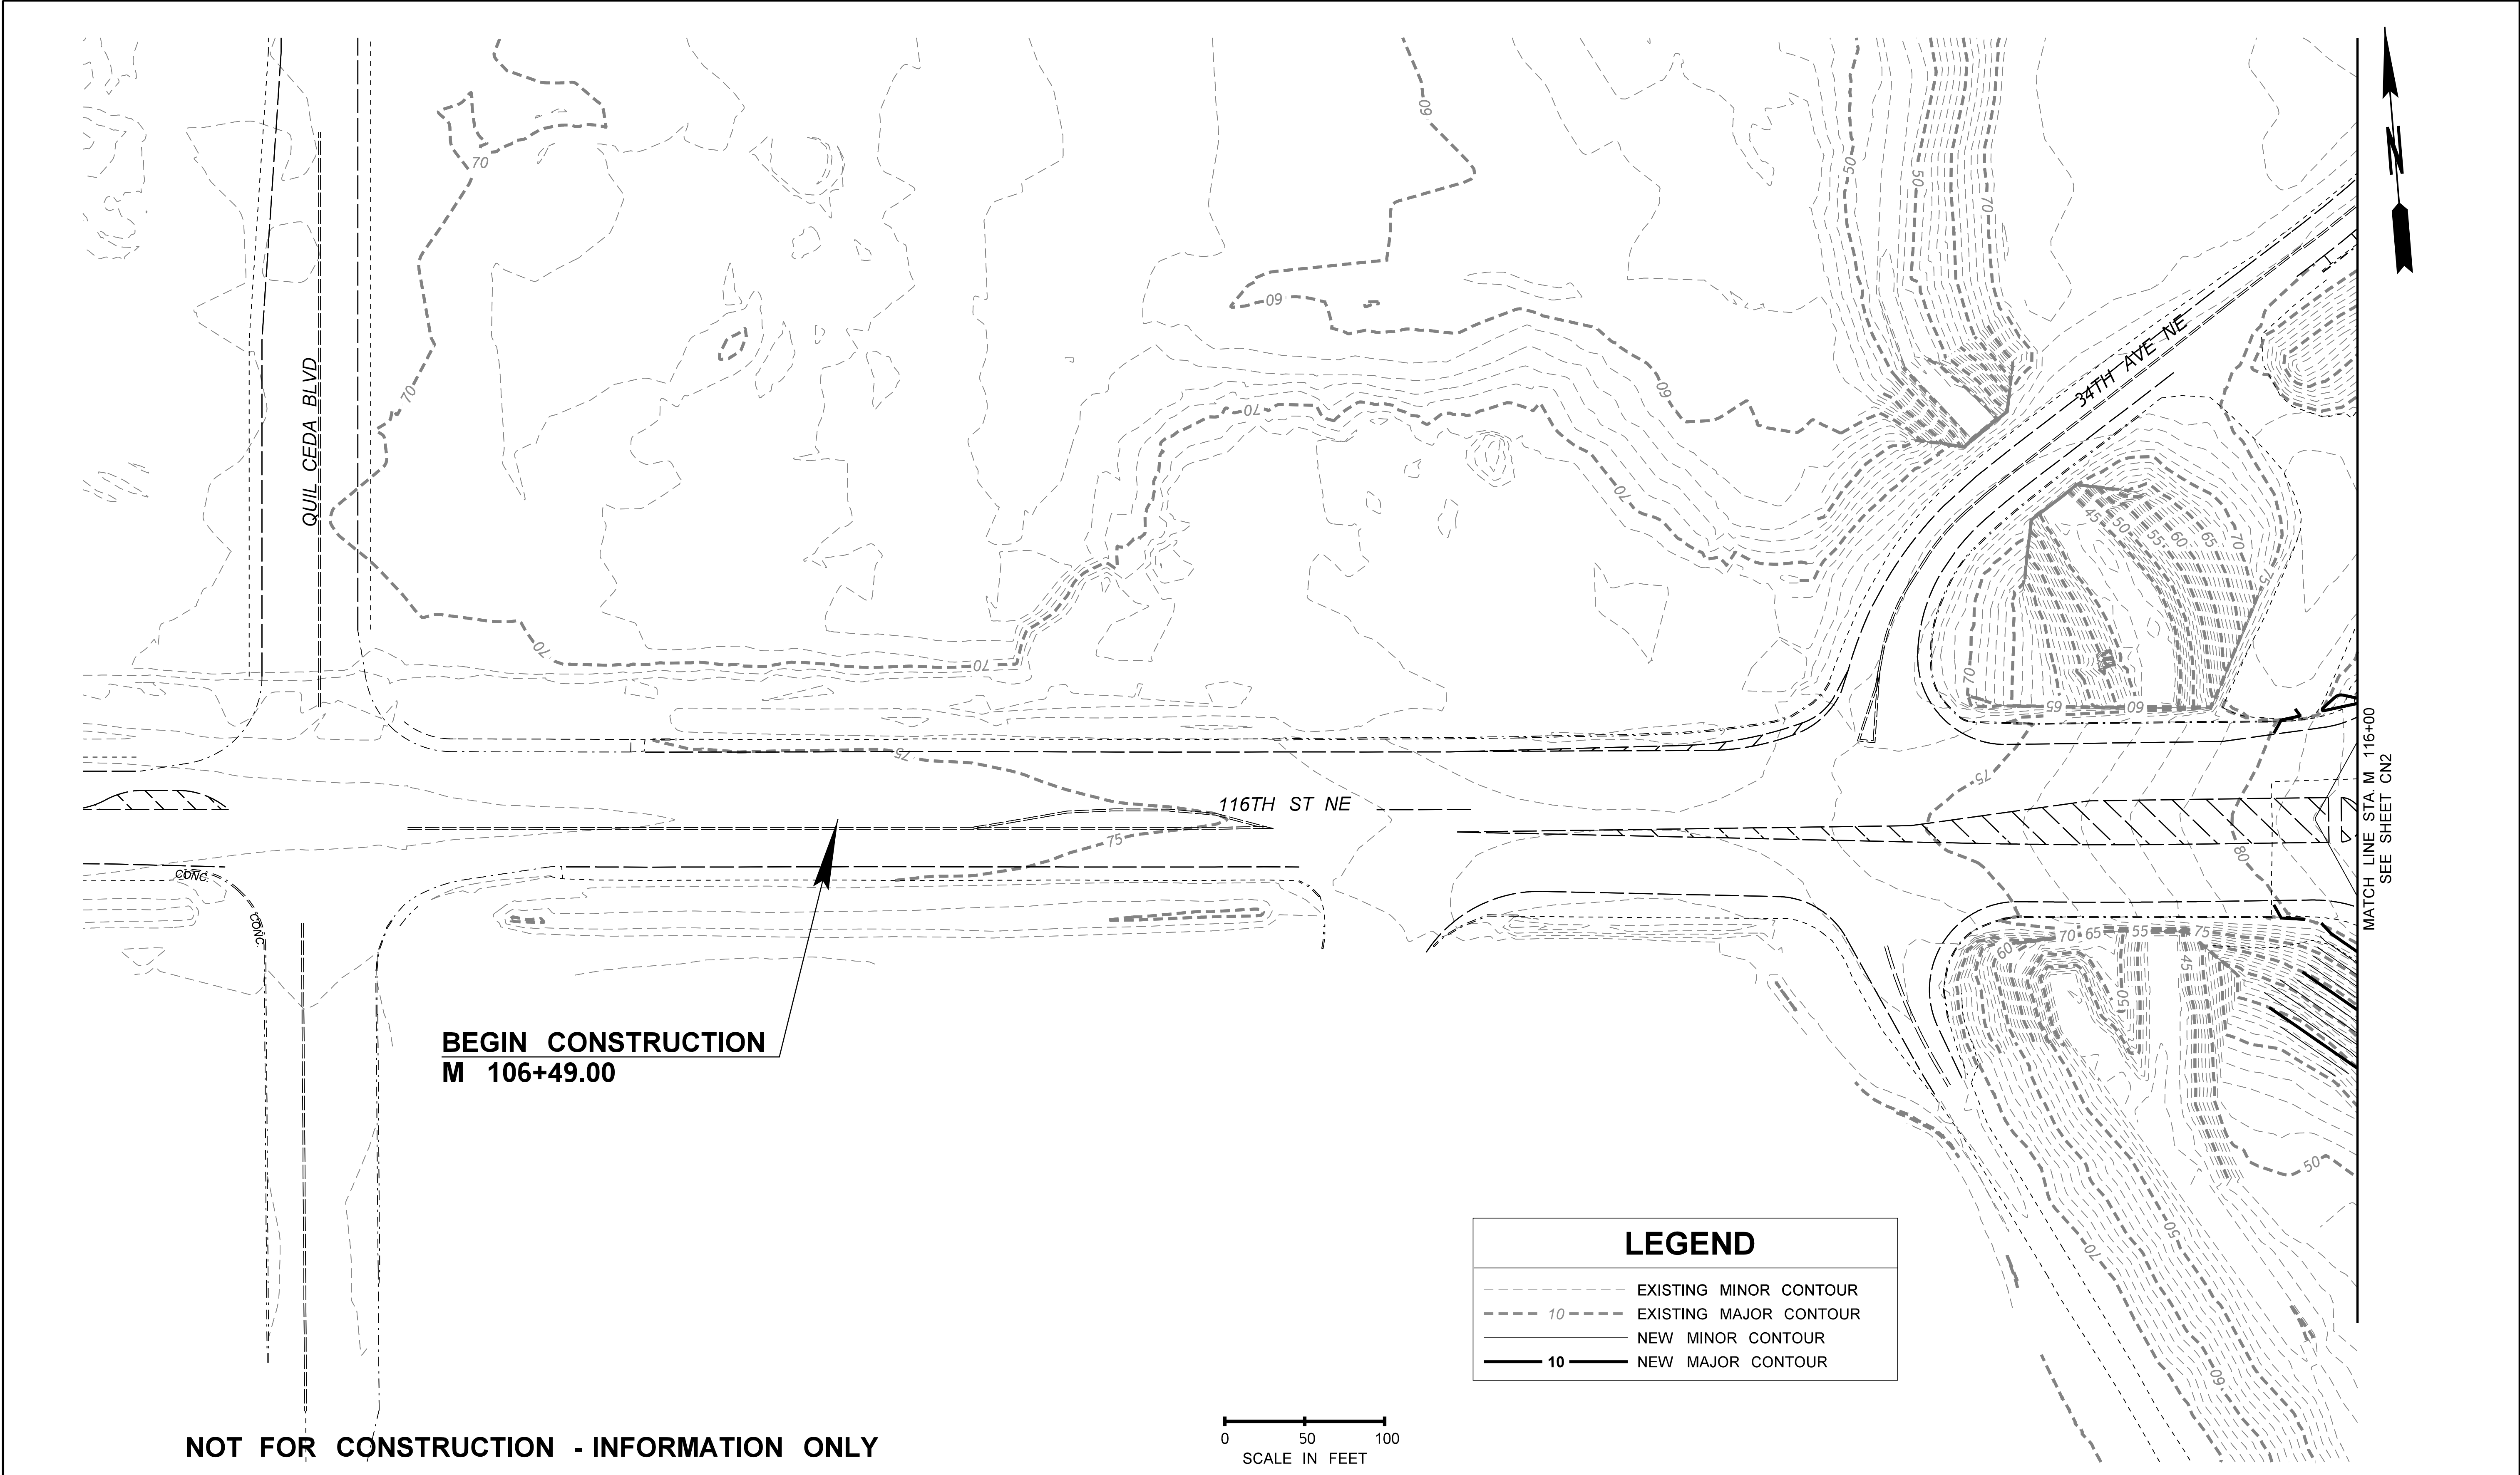

FILE NAME										U:\PSO\Projects\Clients\1598-TulalipTribes\554-1598-095 116th-Ph4-PSE\99Svc\1\CADD\ENGRWORK\Chetan\Contour Lines Only.dgn	Plot 6	
TIME					9:03:01 AM	

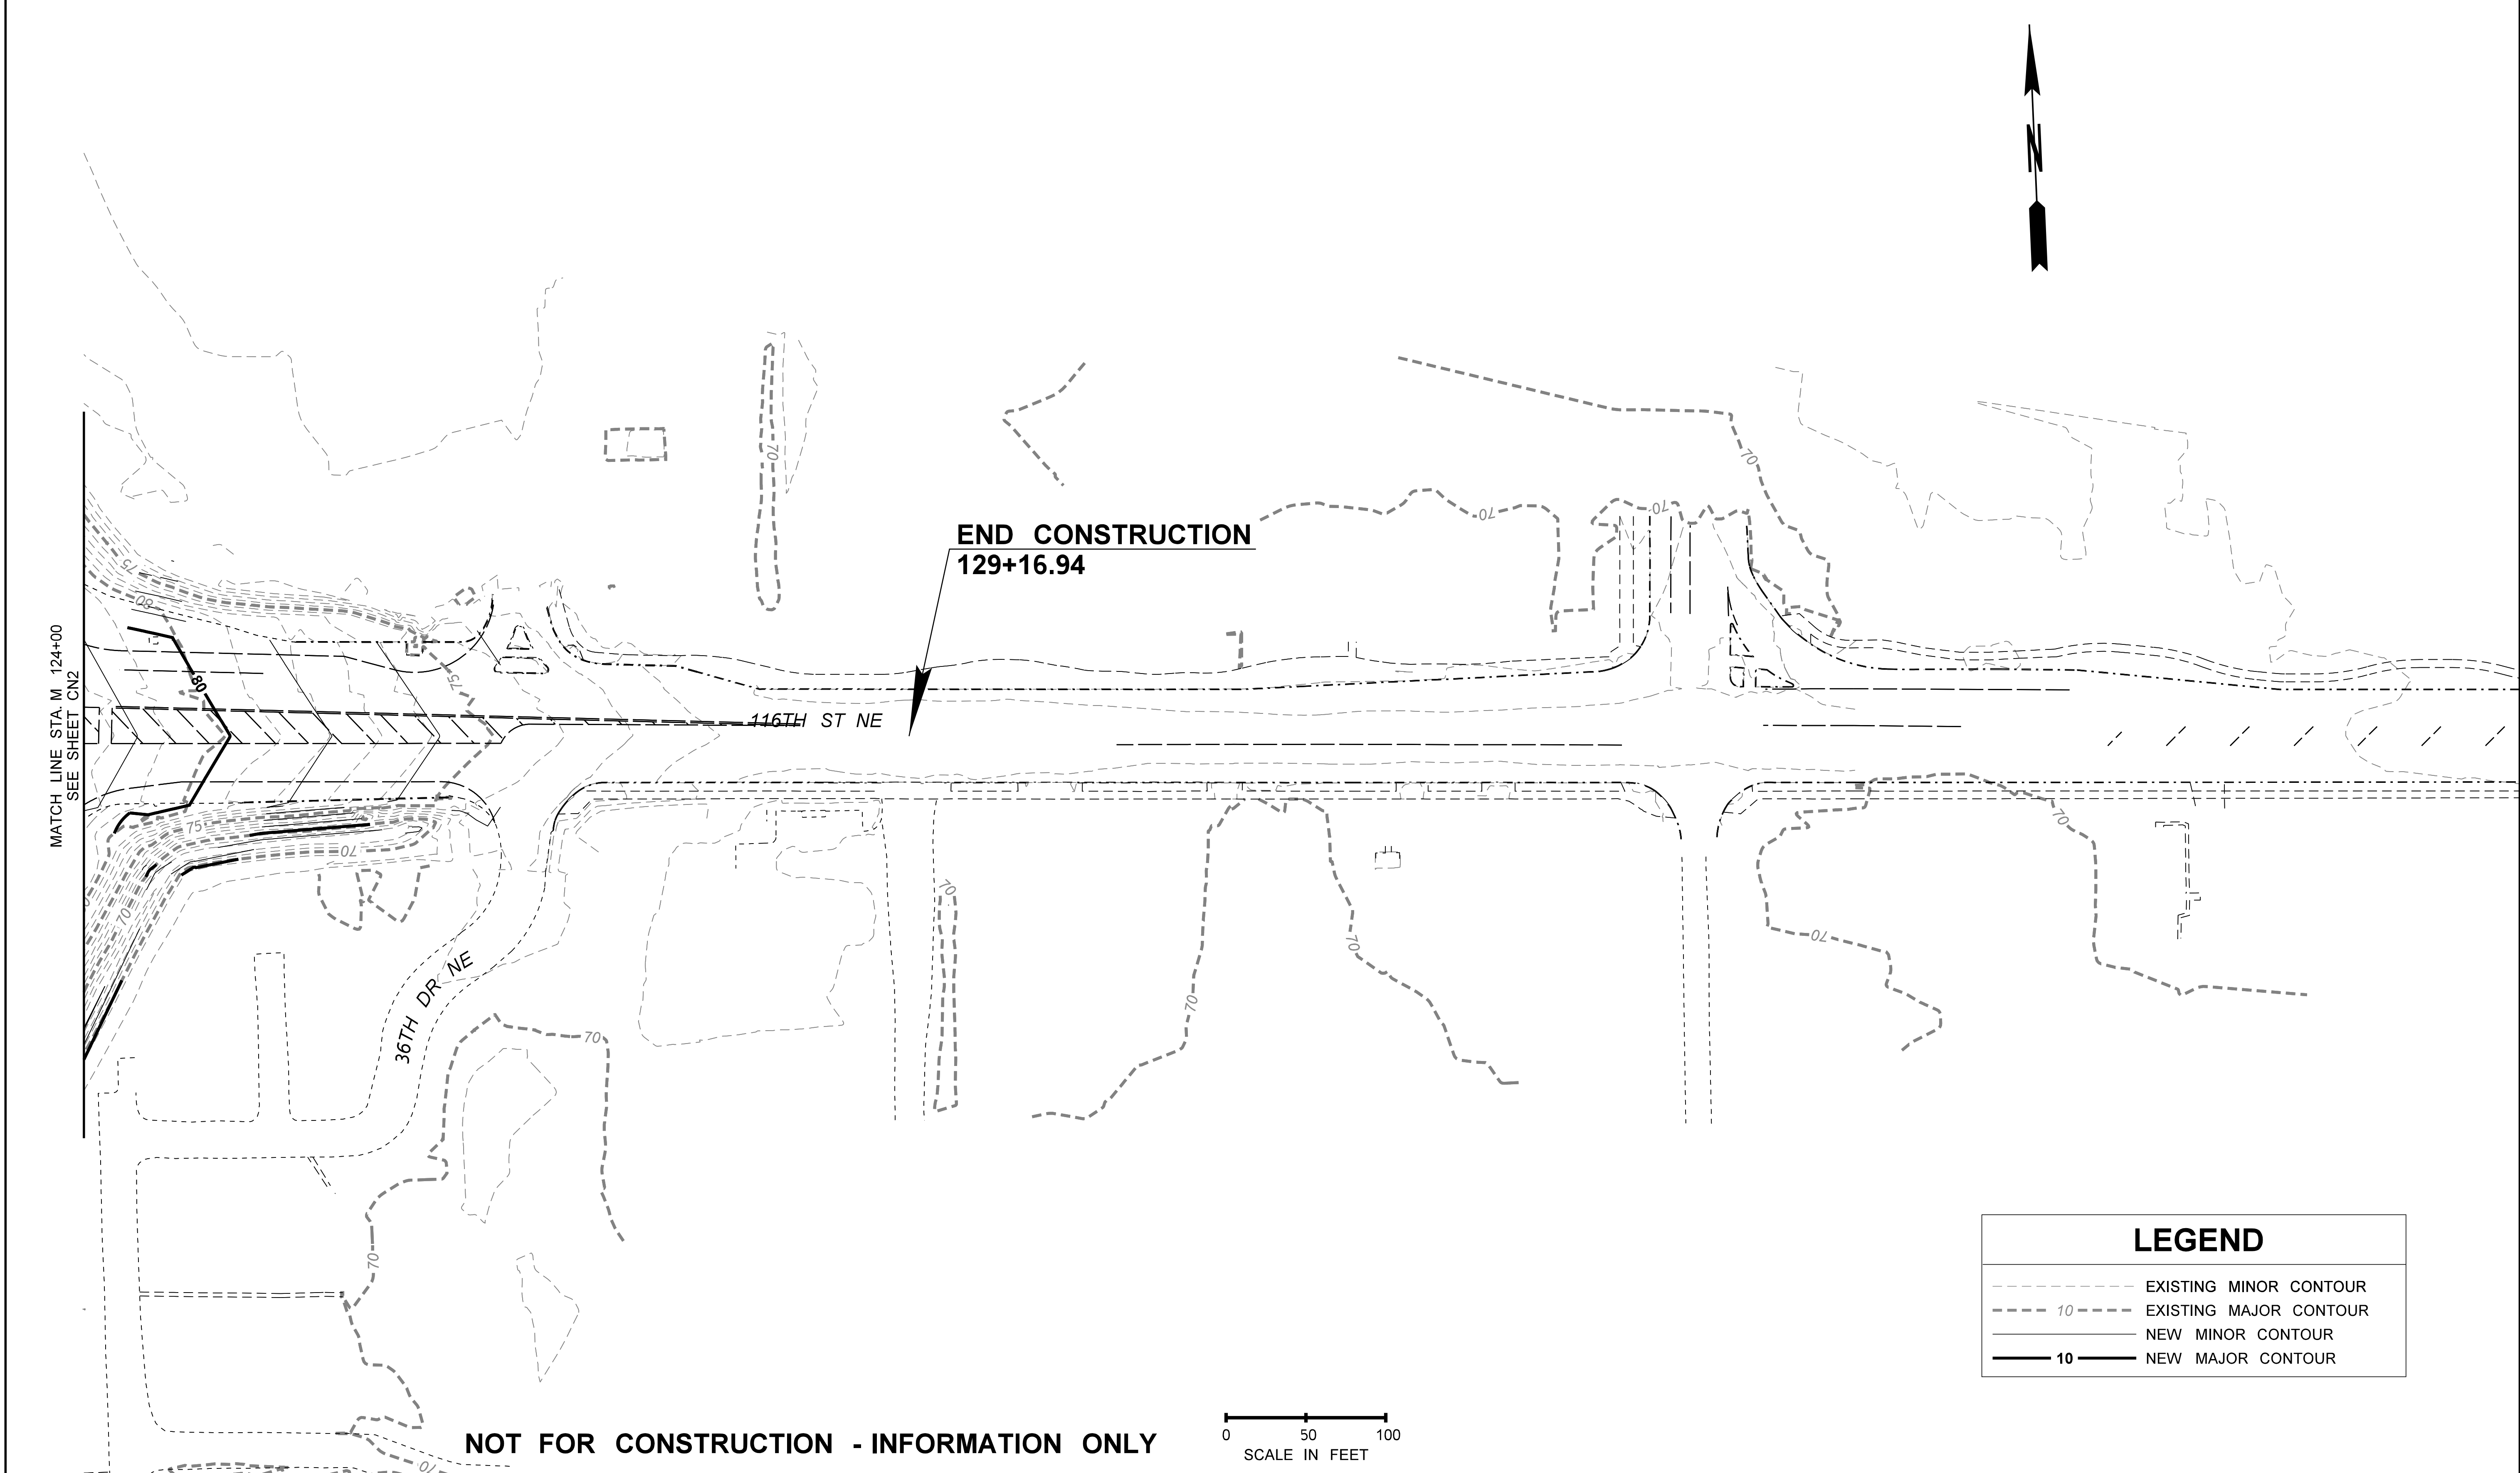

FILE NAME U:\PSO\Projects\Clients\1598-TulalipTribes\554-1598-095 116th-Ph4-PSE\99Svcs\CADD\ENGRWORK\Chetan\Contour Lines Only.dgn	
--	--	